



1 Tyne Road Barrow Existing

SCALE	1 : 400
DATE	09/11/2021
DRAWING NO.	
DRAWN BY	
© Crown copyright. All rights reserved Cumbria County Council Licence No. 100019596 2011	

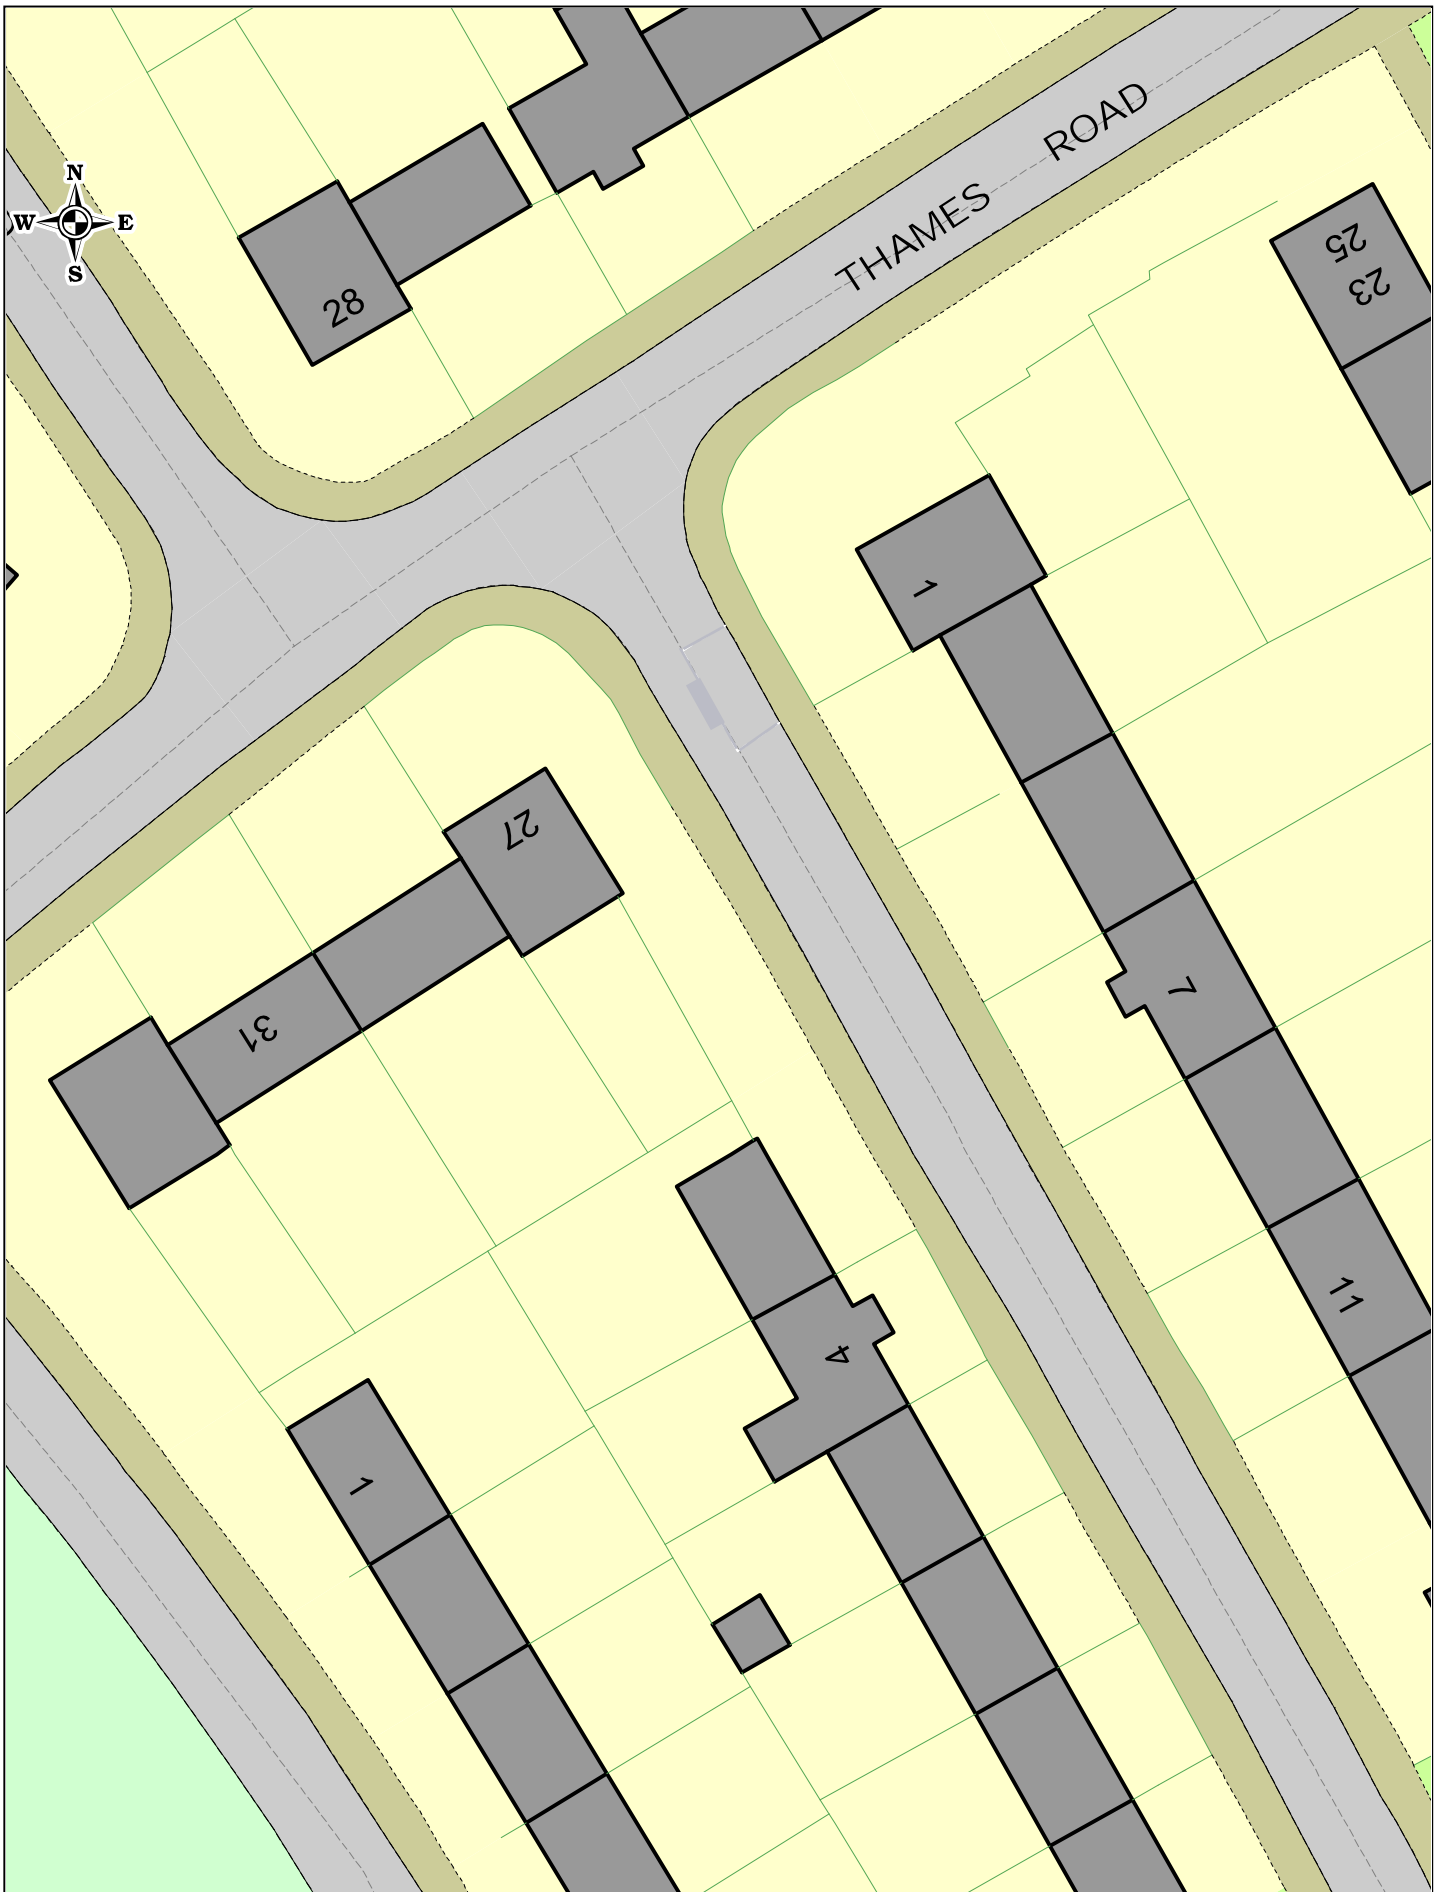




1 Tyne Road Barrow Proposed

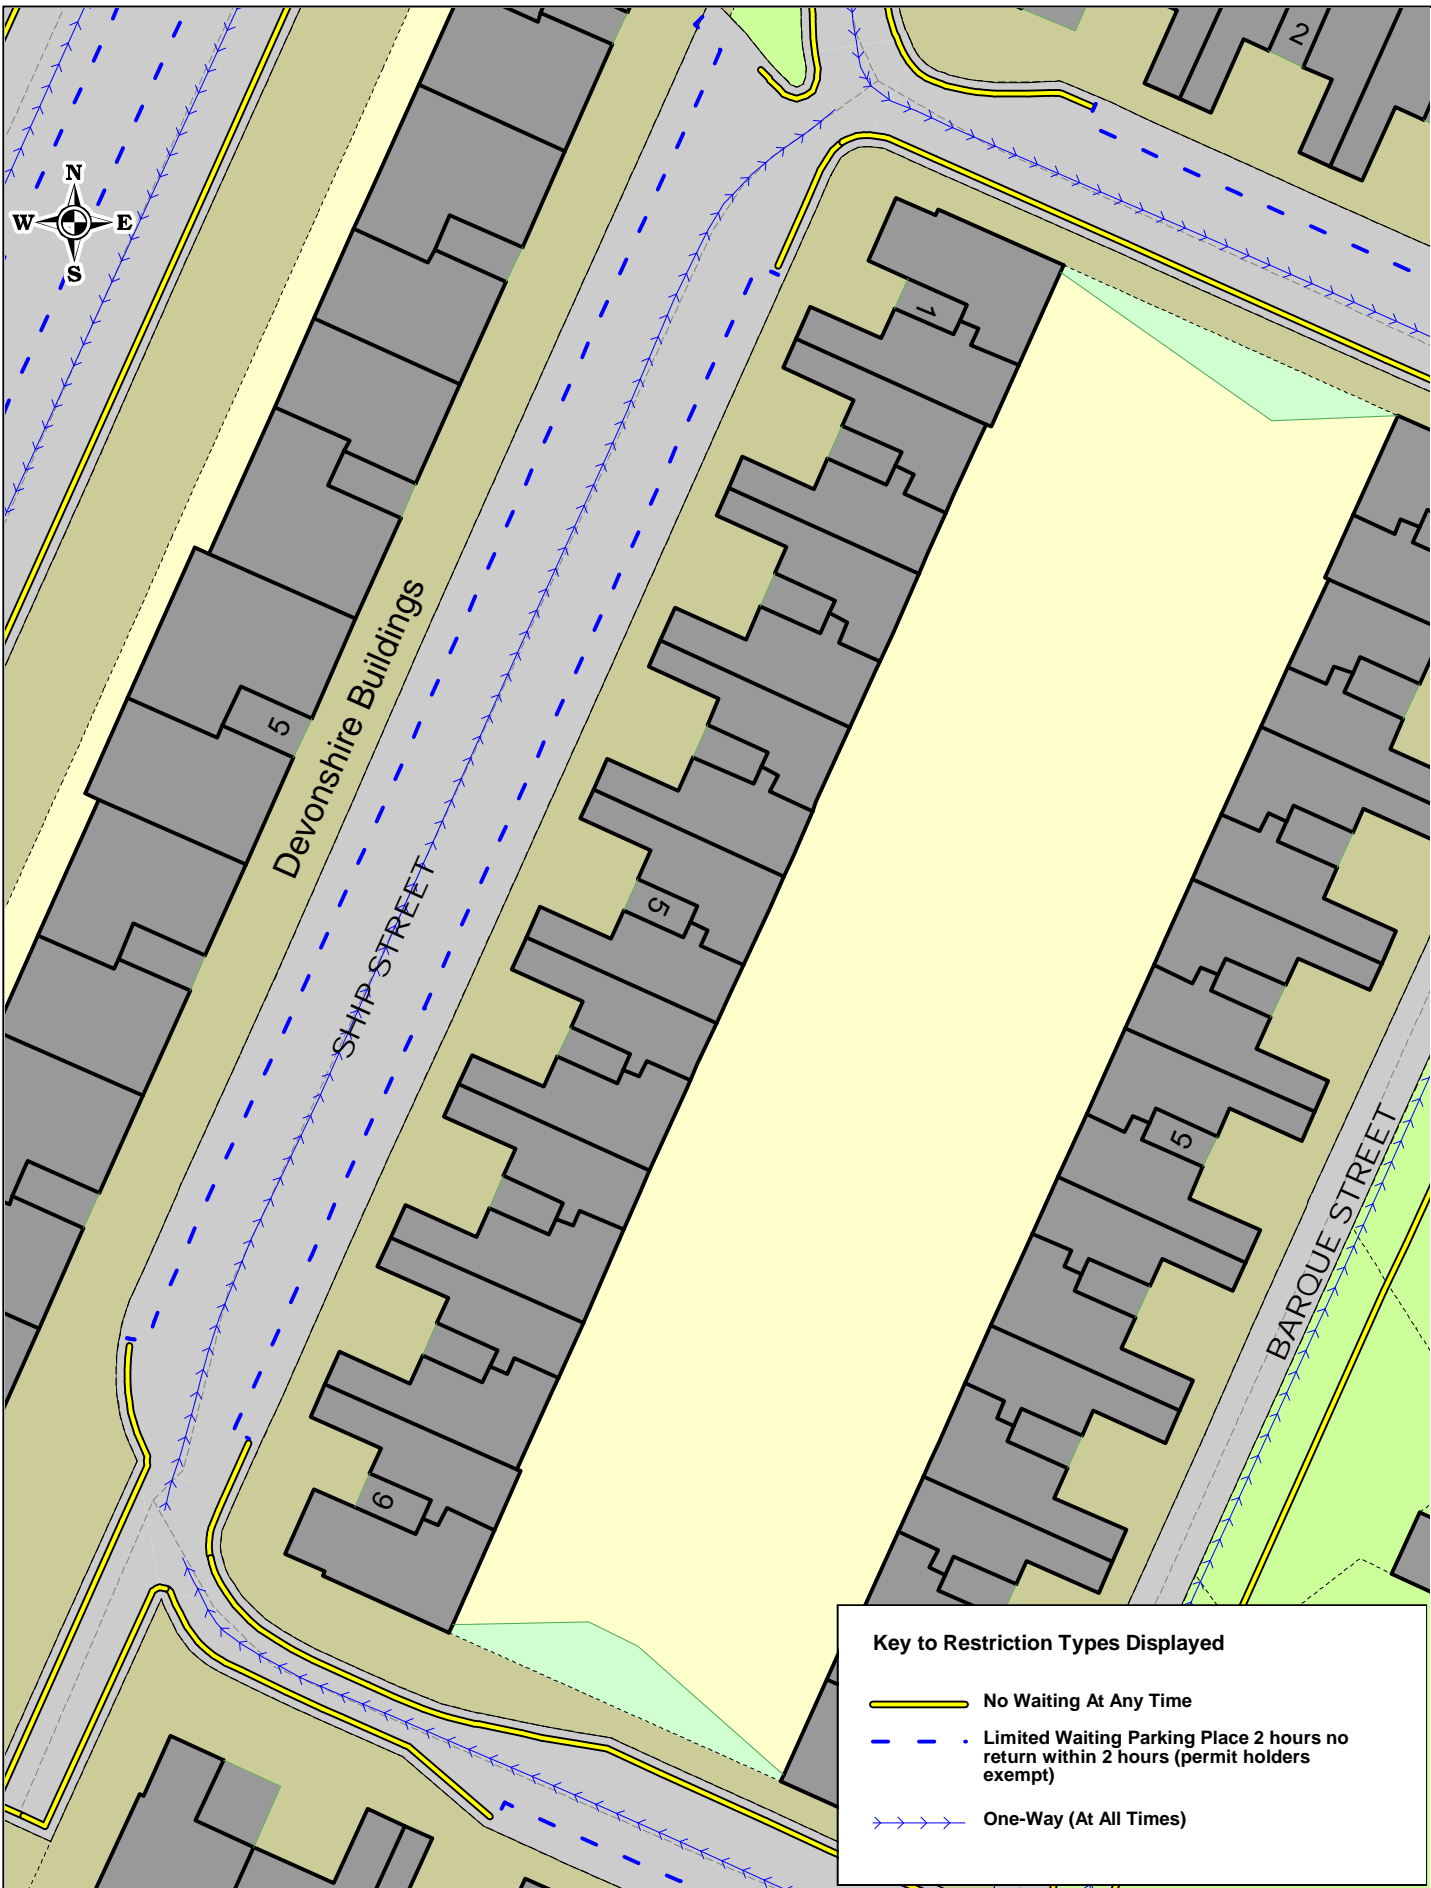SCALE	1 : 400
DATE	09/11/2021
DRAWING NO.	
DRAWN BY	
© Crown copyright. All rights reserved Cumbria County Council Licence No. 100019596 2011	




Key to Restriction Types Displayed

-  No Waiting At Any Time
-  Limited Waiting Parking Place 2 hours no return within 2 hours (permit holders exempt)
-  One-Way (At All Times)



Ship Street Barrow Existing

SCALE	1 : 500
DATE	26/11/2021
DRAWING NO.	
DRAWN BY	
© Crown copyright. All rights reserved Cumbria County Council Licence No. 100019596 2011	

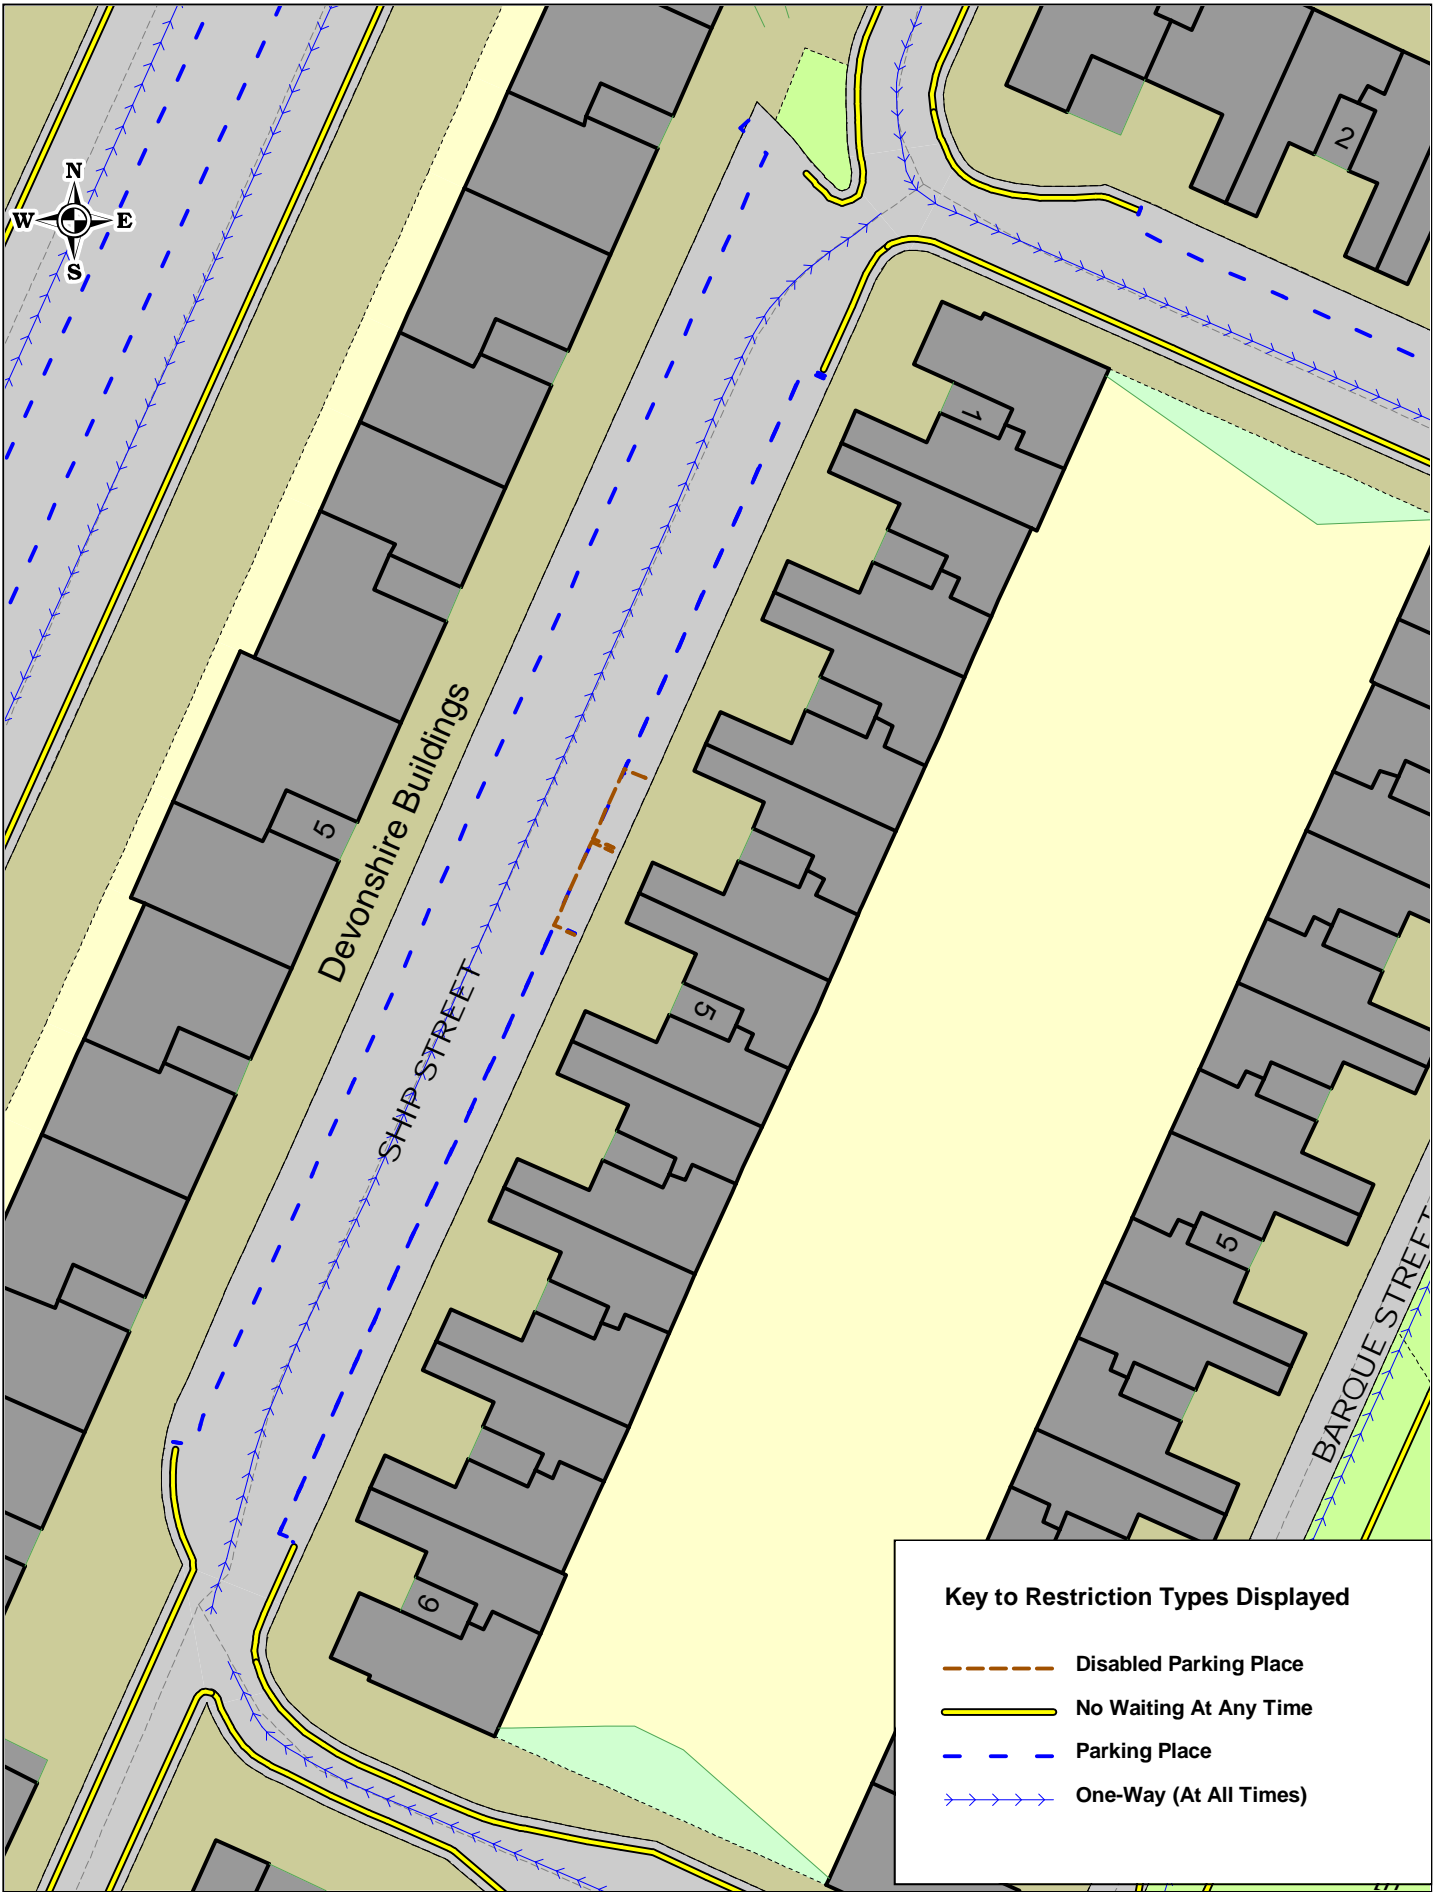

Key to Restriction Types Displayed

-  Disabled Parking Place
-  No Waiting At Any Time
-  Parking Place
-  One-Way (At All Times)










Ship Street Barrow Proposed

SCALE	1 : 500
DATE	26/11/2021
DRAWING NO.	
DRAWN BY	
© Crown copyright. All rights reserved Cumbria County Council Licence No. 100019596 2011	




Key to Restriction Types Displayed

-  20mph Speed Limit
-  Disabled Parking
-  No Waiting At Any Time
-  No Waiting Mon-Sat 8am-6pm
-  Limited Waiting Parking
Place Mon-Sat 8am-6pm 1
hour no return within 2
hours
-  Prohibition Of Driving (At
All Times) (Motor Vehicles)
Except for Access
-  One-Way (At All Times)



Byron Street Barrow Proposed

SCALE	1 : 600
DATE	26/11/2021
DRAWING NO.	
DRAWN BY	
© Crown copyright. All rights reserved Cumbria County Council Licence No. 100019596 2011	

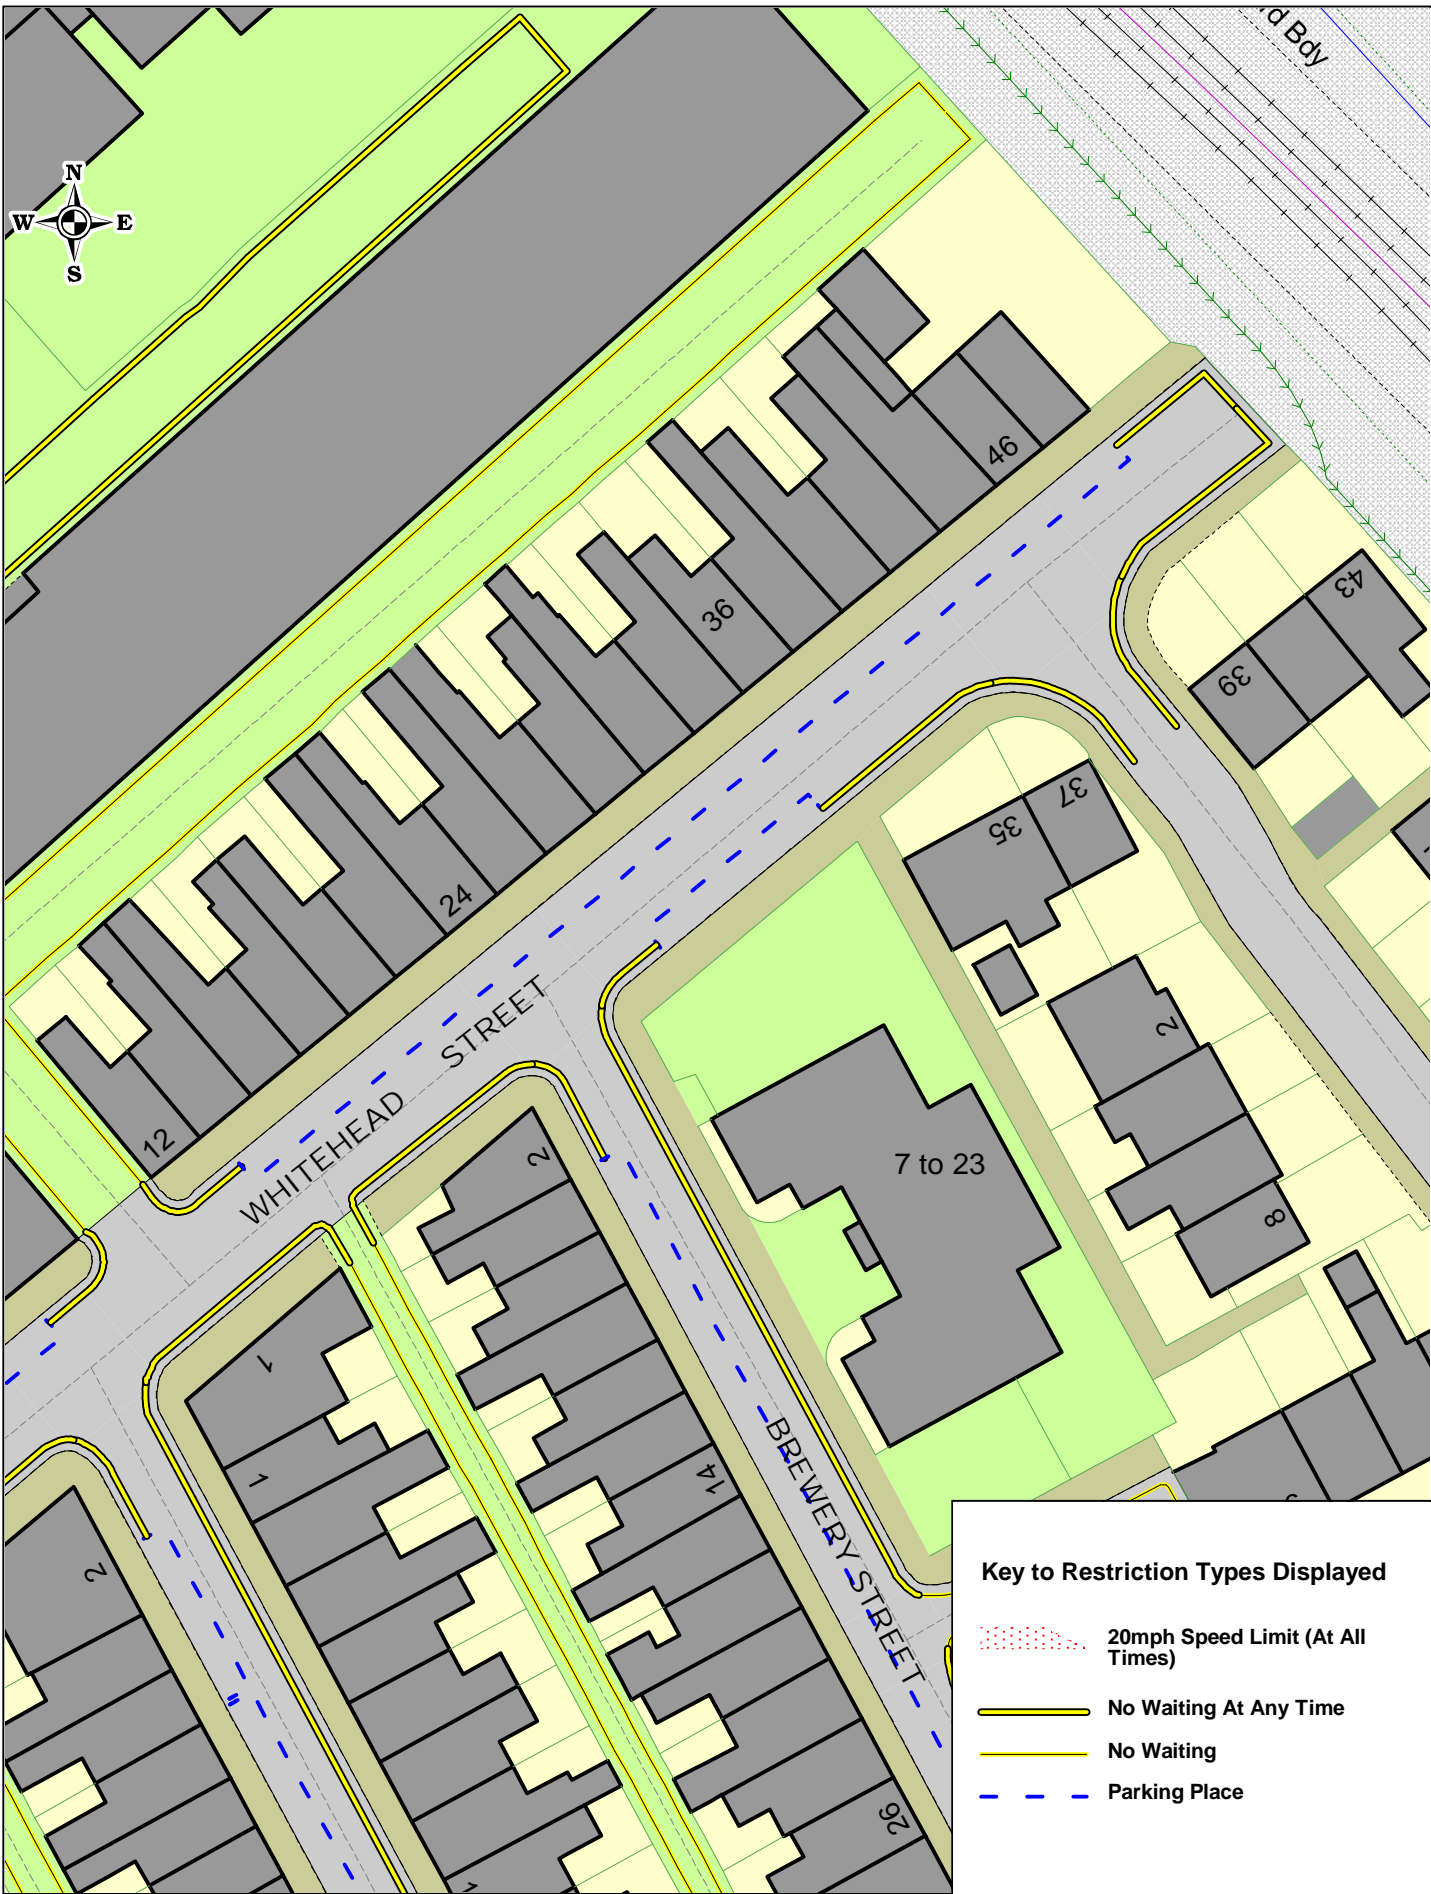






Whitehead Street Barrow Existing

SCALE	1 : 500
DATE	23/11/2021
DRAWING NO.	
DRAWN BY	
© Crown copyright. All rights reserved Cumbria County Council Licence No. 100019596 2011	



Key to Restriction Types Displayed

-  20mph Speed Limit (At All Times)
-  Disabled Parking Place
-  No Waiting At Any Time
-  No Waiting
-  Parking Place



Whitehead Street Barrow Proposed

SCALE	1 : 500
DATE	26/11/2021
DRAWING NO.	
DRAWN BY	
© Crown copyright. All rights reserved Cumbria County Council Licence No. 100019596 2011	






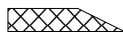
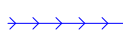


Hartington Street Barrow Existing

SCALE	1 : 800
DATE	23/11/2021
DRAWING NO.	
DRAWN BY	
© Crown copyright. All rights reserved Cumbria County Council Licence No. 100019596 2011	




Key to Restriction Types Displayed

-  20mph Speed Limit (At All Times)
-  Disabled Parking
-  No Waiting At Any Time
-  No Waiting Mon-Sat 8am-6pm
-  Parking Place
-  Prohibition Of Driving (At All Times) (Motor Vehicles) Except for Access
-  One-Way (At All Times)





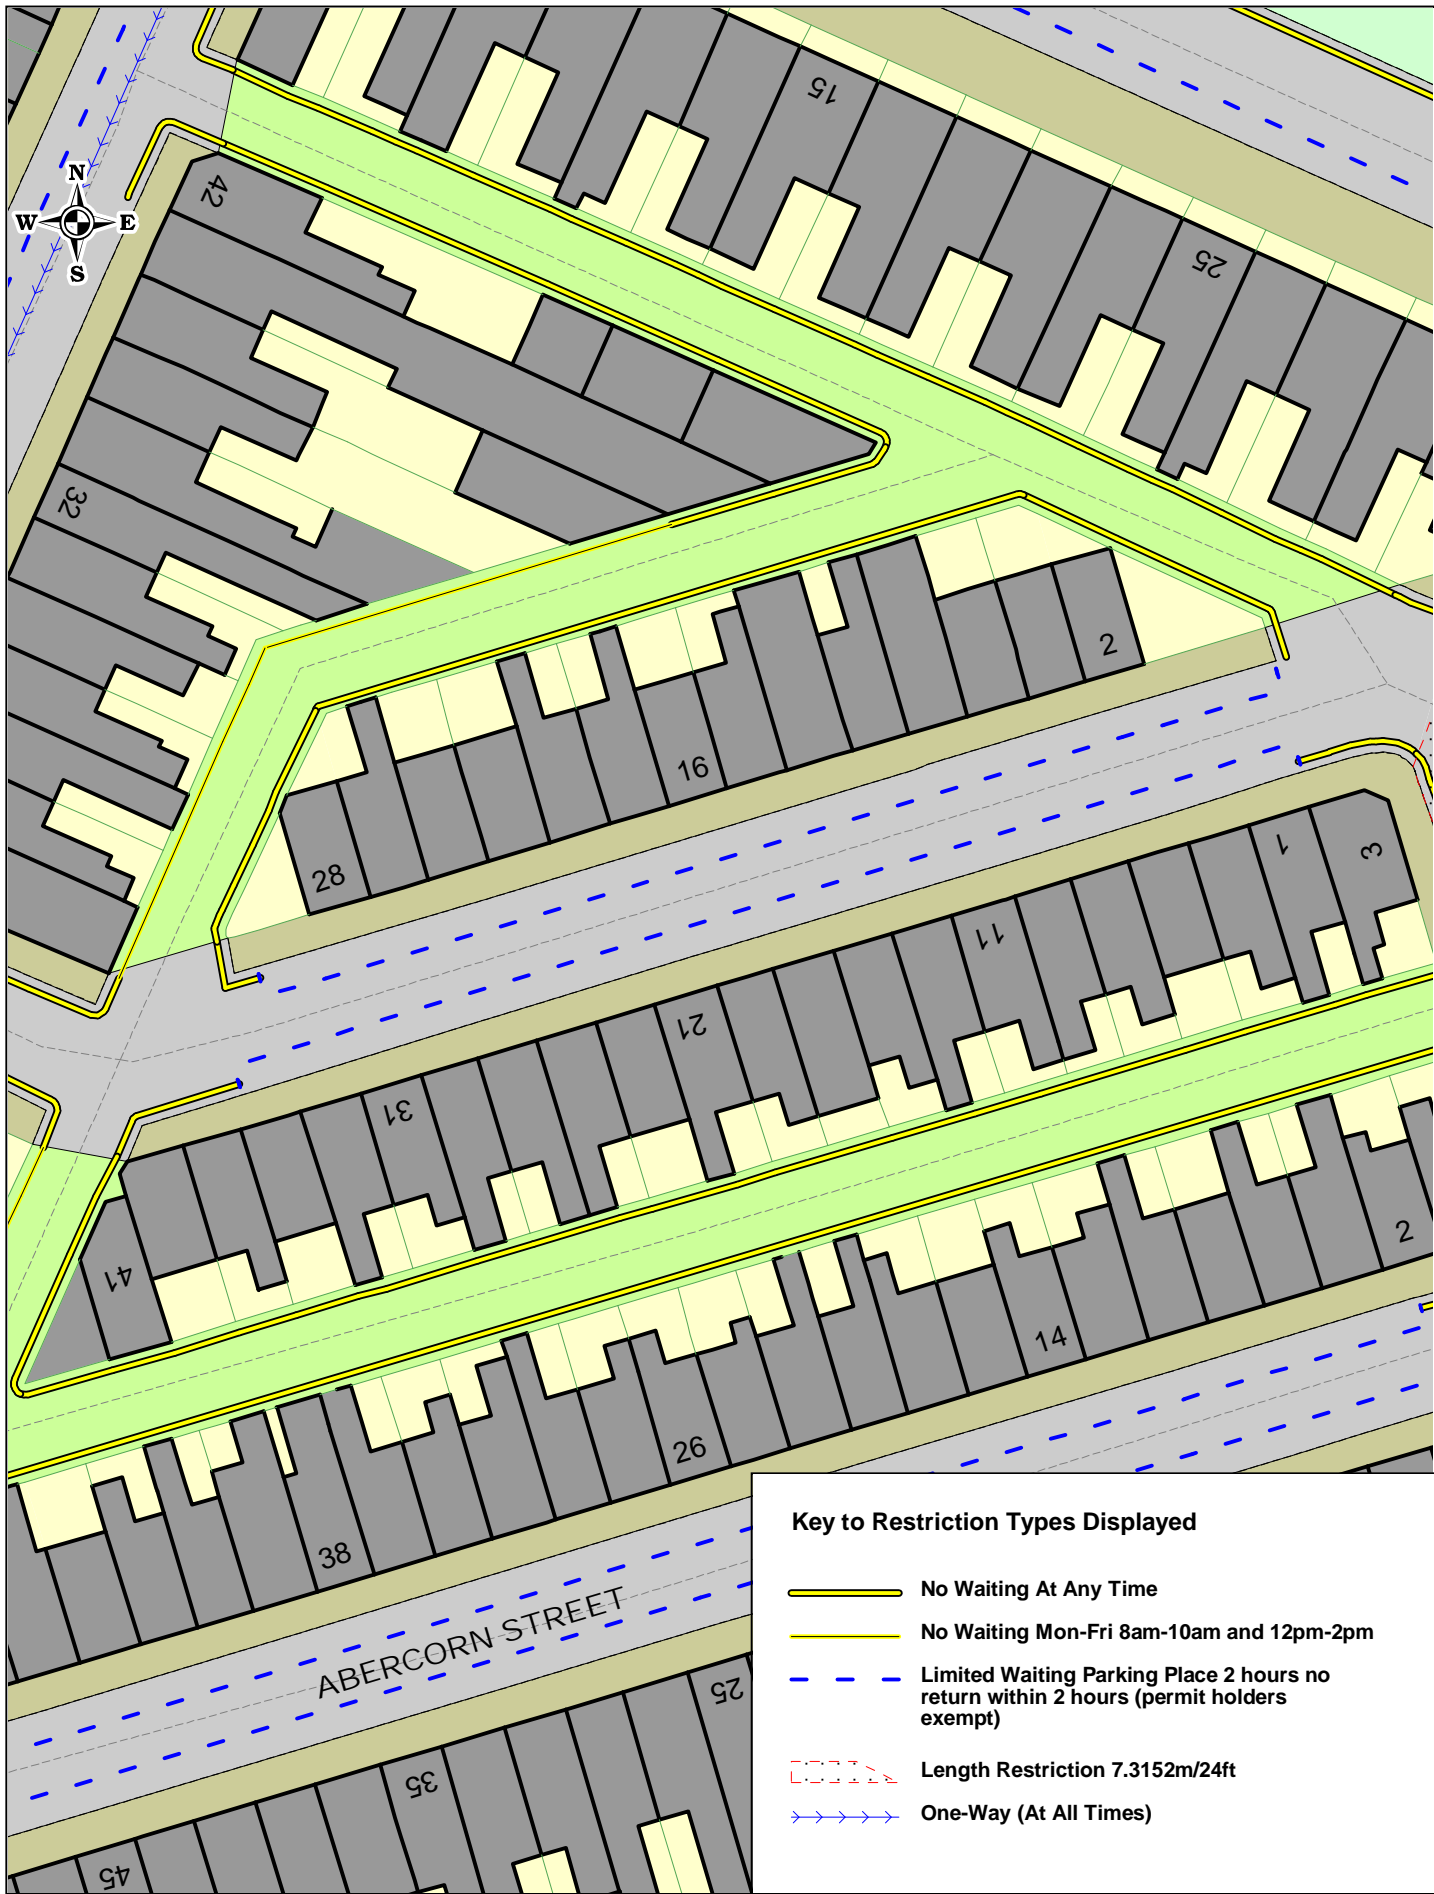


Hartington Street Barrow Proposed

SCALE	1 : 800
DATE	23/11/2021
DRAWING NO.	
DRAWN BY	
© Crown copyright. All rights reserved Cumbria County Council Licence No. 100019596 2011	



Key to Restriction Types Displayed

-  No Waiting At Any Time
-  No Waiting Mon-Fri 8am-10am and 12pm-2pm
-  Limited Waiting Parking Place 2 hours no return within 2 hours (permit holders exempt)
-  Length Restriction 7.3152m/24ft
-  One-Way (At All Times)




Aberdeen Street Barrow Existing

SCALE	1 : 500
DATE	22/11/2021
DRAWING NO.	
DRAWN BY	
© Crown copyright. All rights reserved Cumbria County Council Licence No. 100019596 2011	




Aberdeen Street Barrow Proposed

SCALE	1 : 500
DATE	23/11/2021
DRAWING NO.	
DRAWN BY	
© Crown copyright. All rights reserved Cumbria County Council Licence No. 100019596 2011	

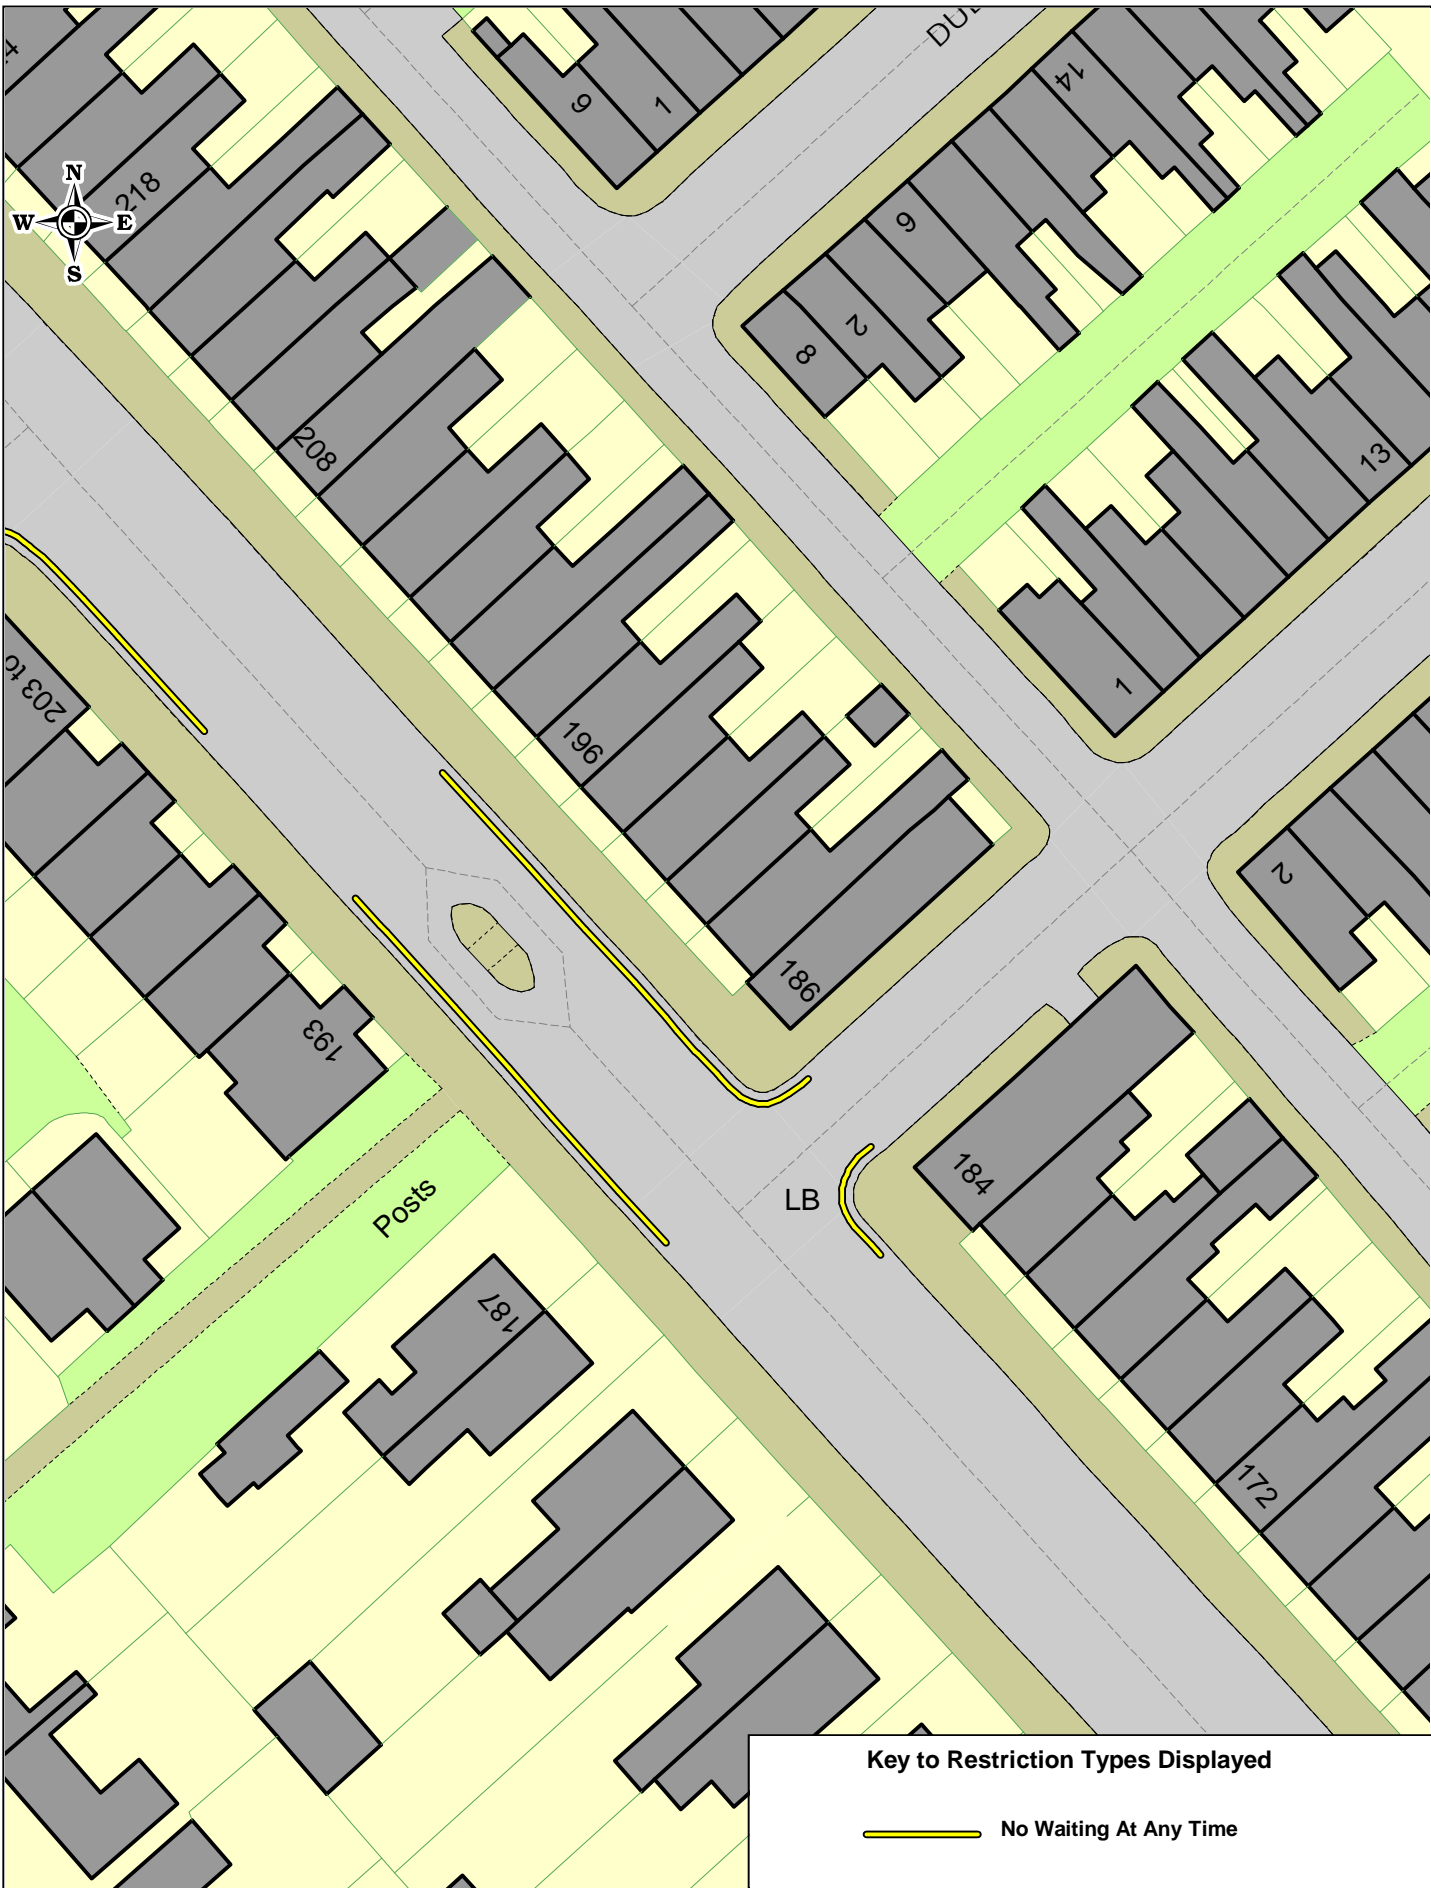


Key to Restriction Types Displayed

 No Waiting At Any Time




Ainslie Street Barrow Existing

SCALE	1 : 500
DATE	22/11/2021
DRAWING NO.	
DRAWN BY	
© Crown copyright. All rights reserved Cumbria County Council Licence No. 100019596 2011	

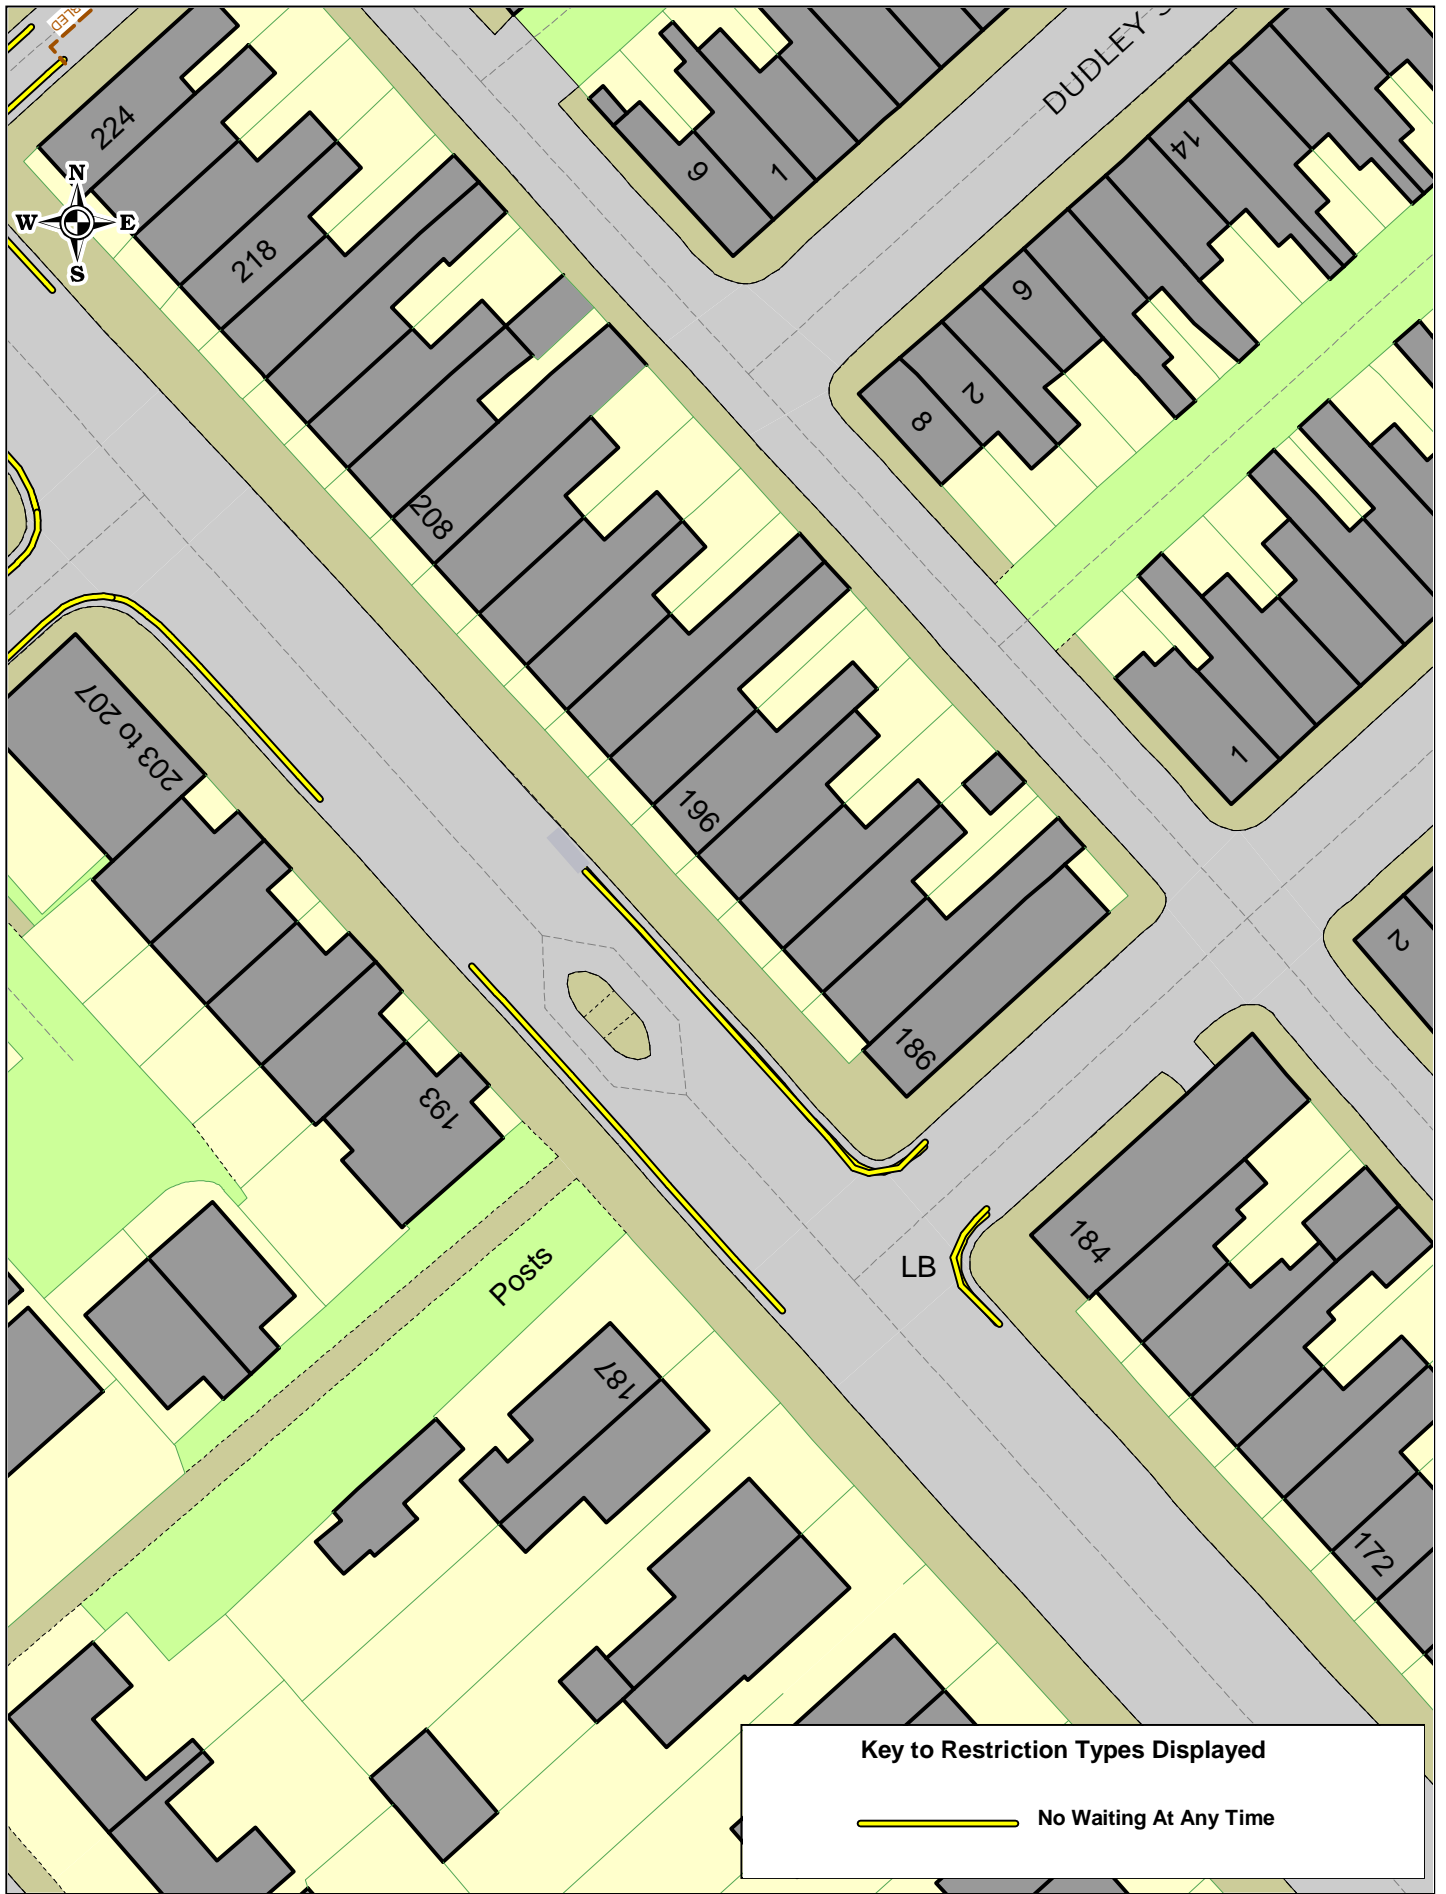

Key to Restriction Types Displayed

 No Waiting At Any Time




Ainslie Street Barrow Proposed

SCALE	1 : 500
DATE	23/11/2021
DRAWING NO.	
DRAWN BY	
© Crown copyright. All rights reserved Cumbria County Council Licence No. 100019596 2011	




Calder Green Barrow Existing

SCALE	1 : 500
DATE	09/11/2021
DRAWING NO.	
DRAWN BY	
© Crown copyright. All rights reserved Cumbria County Council Licence No. 100019596 2011	

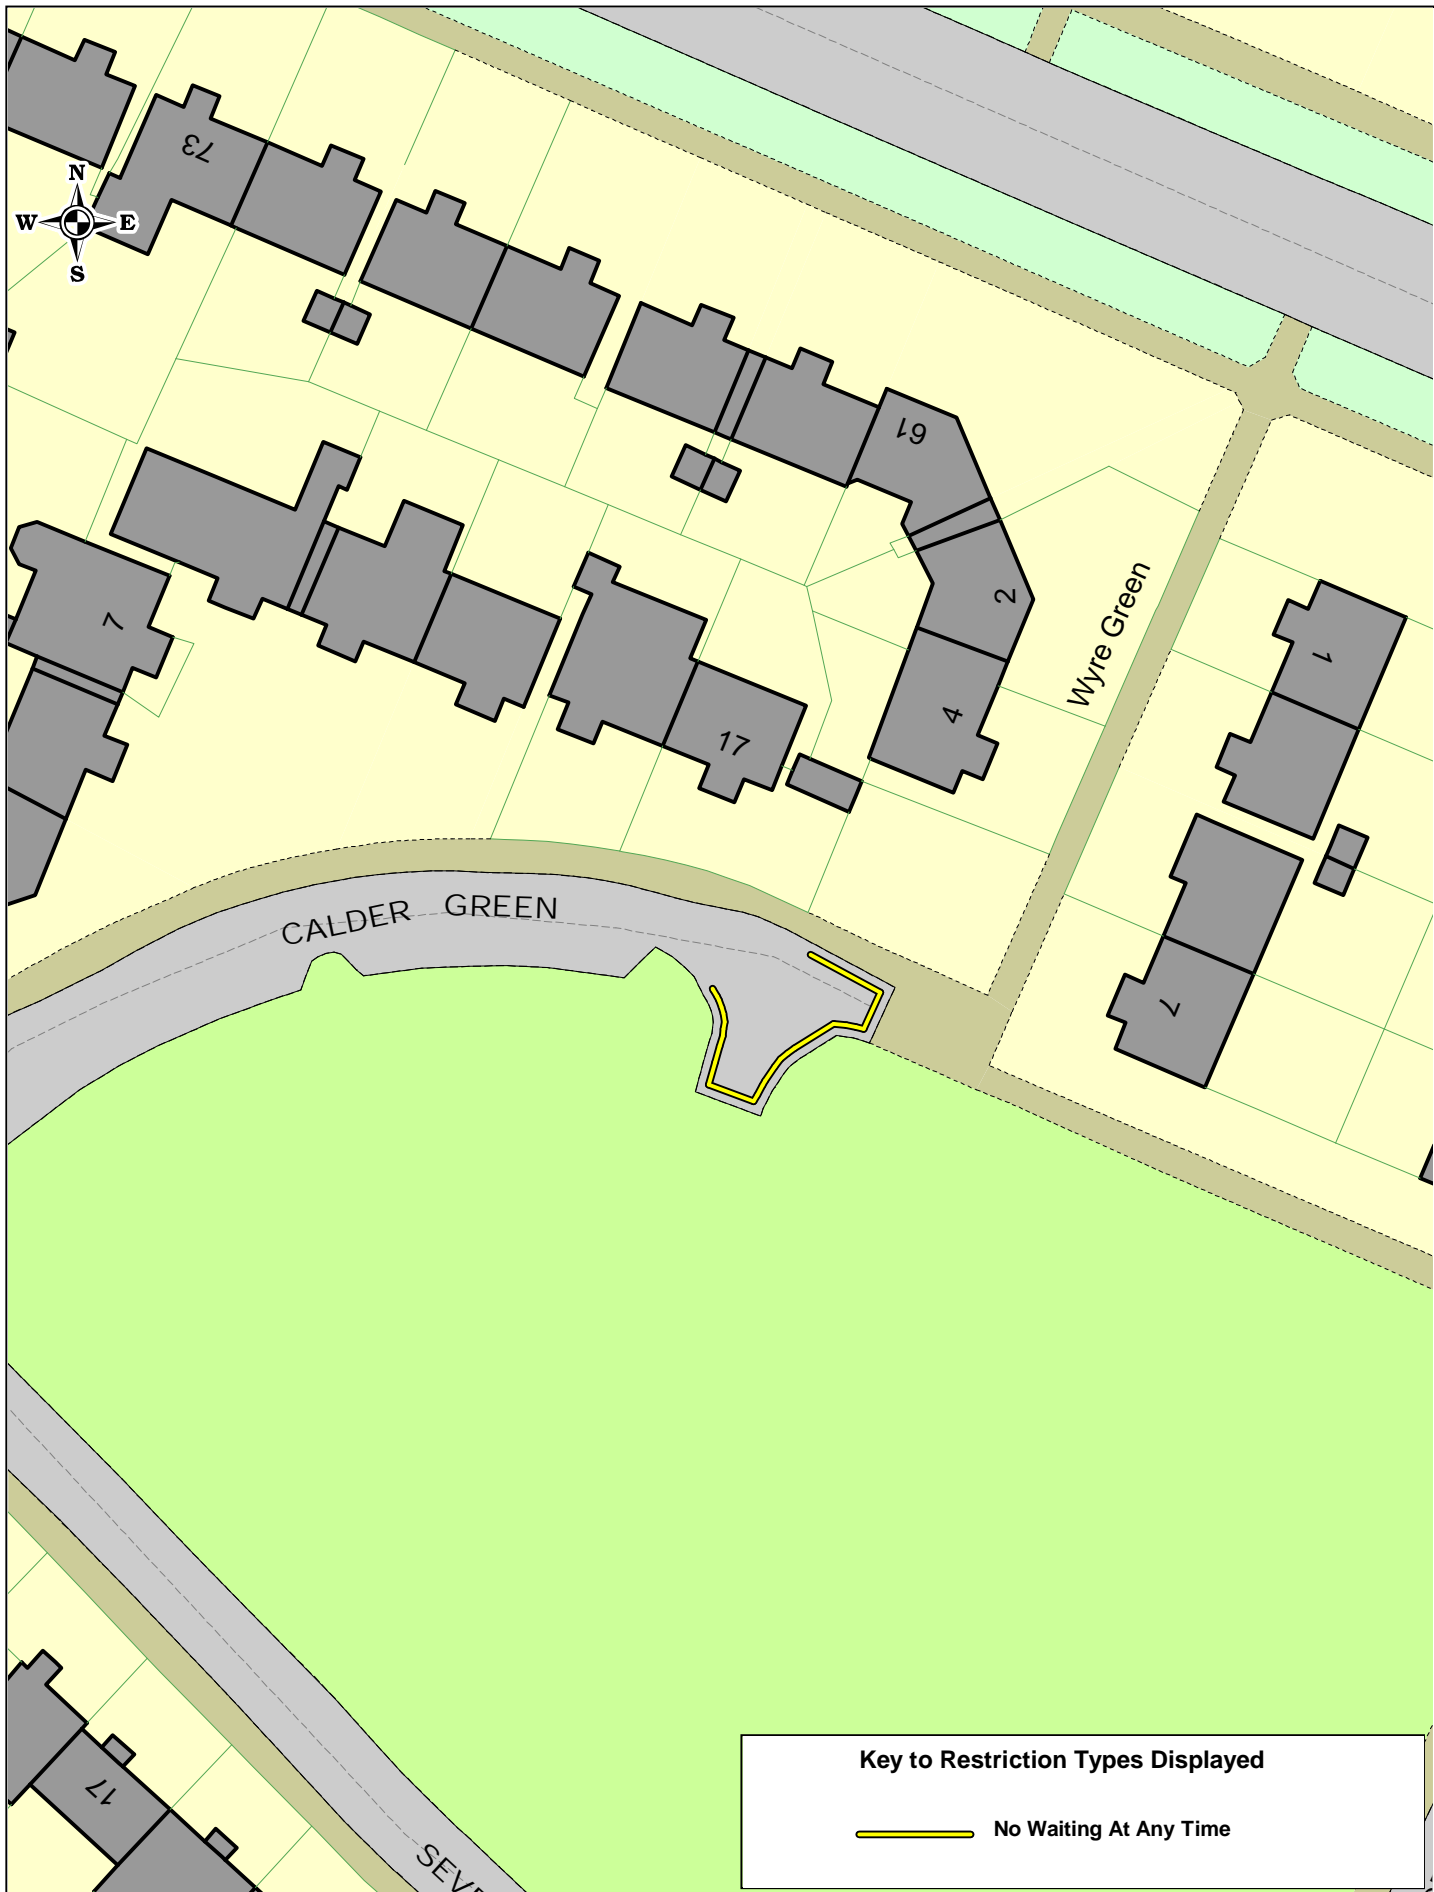


Key to Restriction Types Displayed

 No Waiting At Any Time




Calder Green Barrow Proposed

SCALE	1 : 500
DATE	09/11/2021
DRAWING NO.	
DRAWN BY	
© Crown copyright. All rights reserved Cumbria County Council Licence No. 100019596 2011	

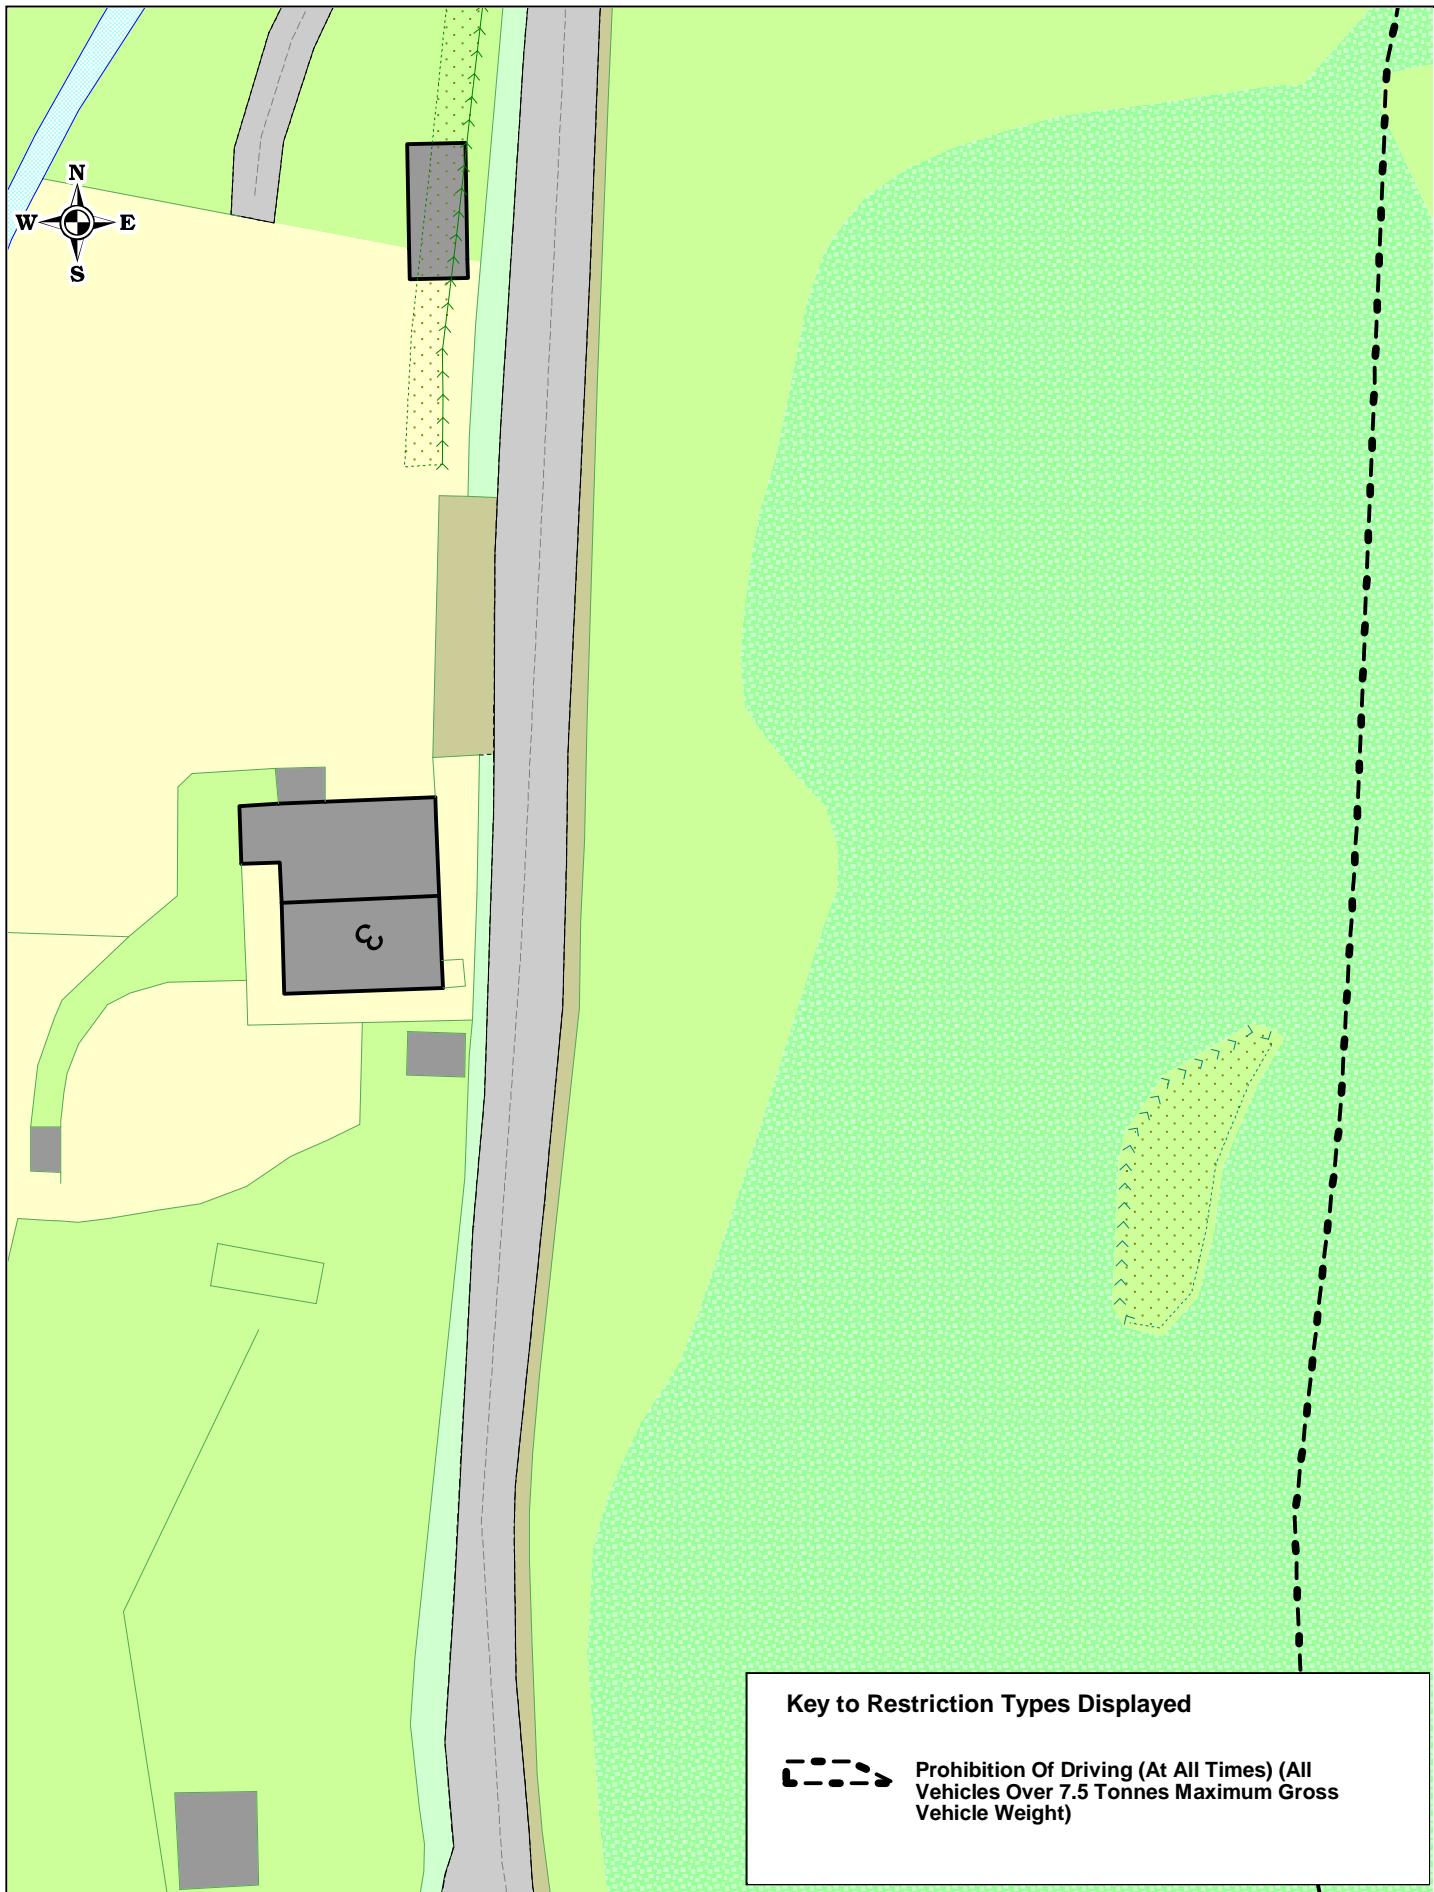

Key to Restriction Types Displayed

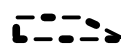


Prohibition Of Driving (At All Times) (All Vehicles Over 7.5 Tonnes Maximum Gross Vehicle Weight)




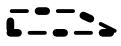
**Crossgates Cottage
Broughton Road Dalton
Existing**

SCALE	1 : 500
DATE	17/11/2021
DRAWING NO.	
DRAWN BY	
© Crown copyright. All rights reserved Cumbria County Council Licence No. 100019596 2011	

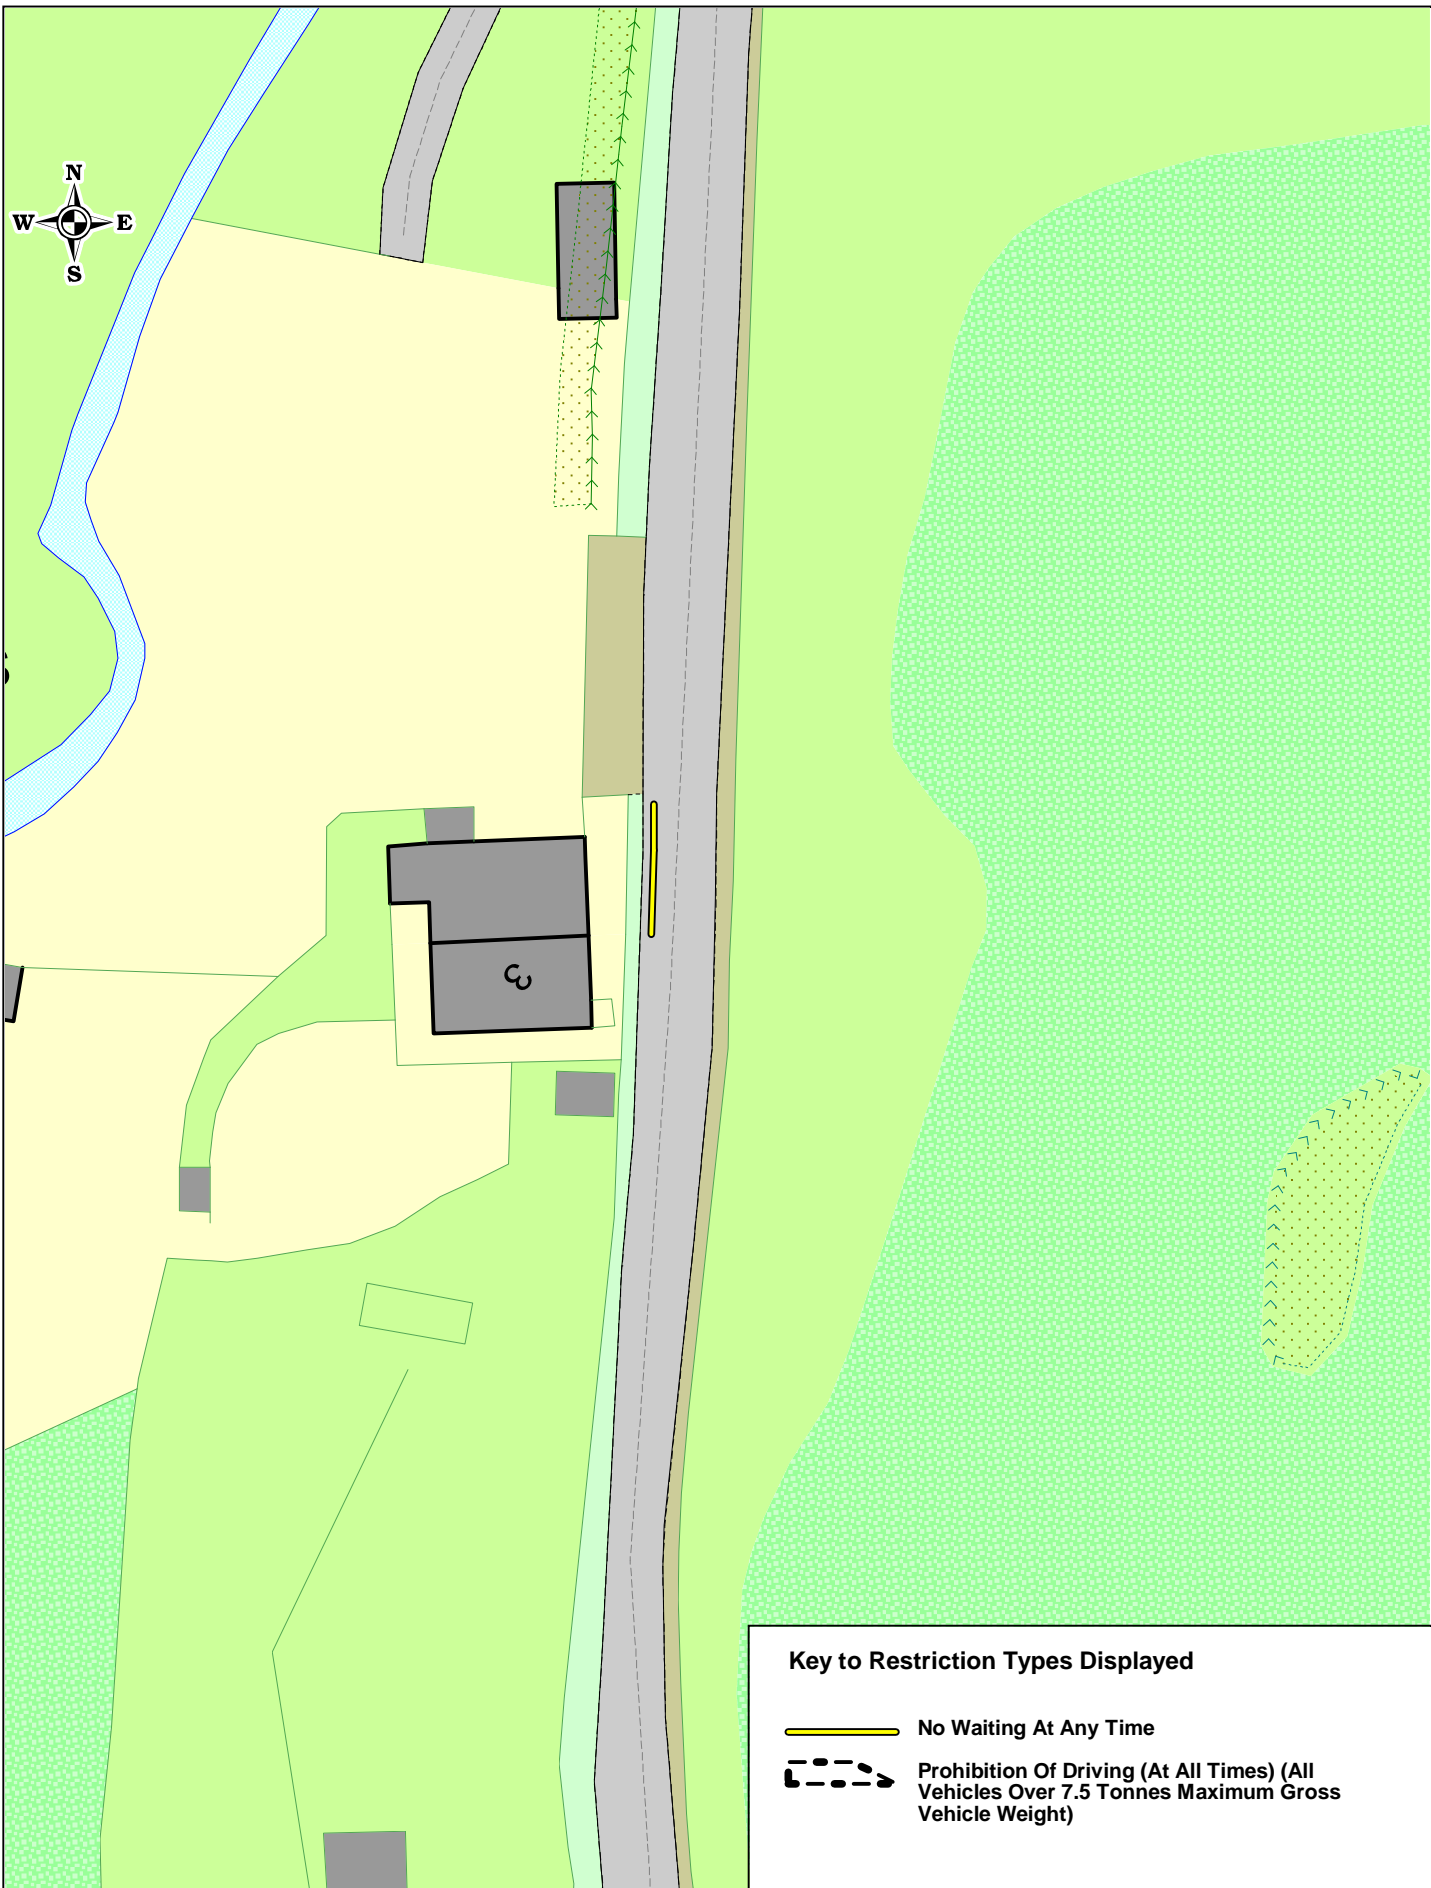

Key to Restriction Types Displayed


 No Waiting At Any Time

 Prohibition Of Driving (At All Times) (All Vehicles Over 7.5 Tonnes Maximum Gross Vehicle Weight)




**Crossgates Cottage
Broughton Road Dalton
Proposed**

SCALE	1 : 500
DATE	17/11/2021
DRAWING NO.	
DRAWN BY	
© Crown copyright. All rights reserved Cumbria County Council Licence No. 100019596 2011	

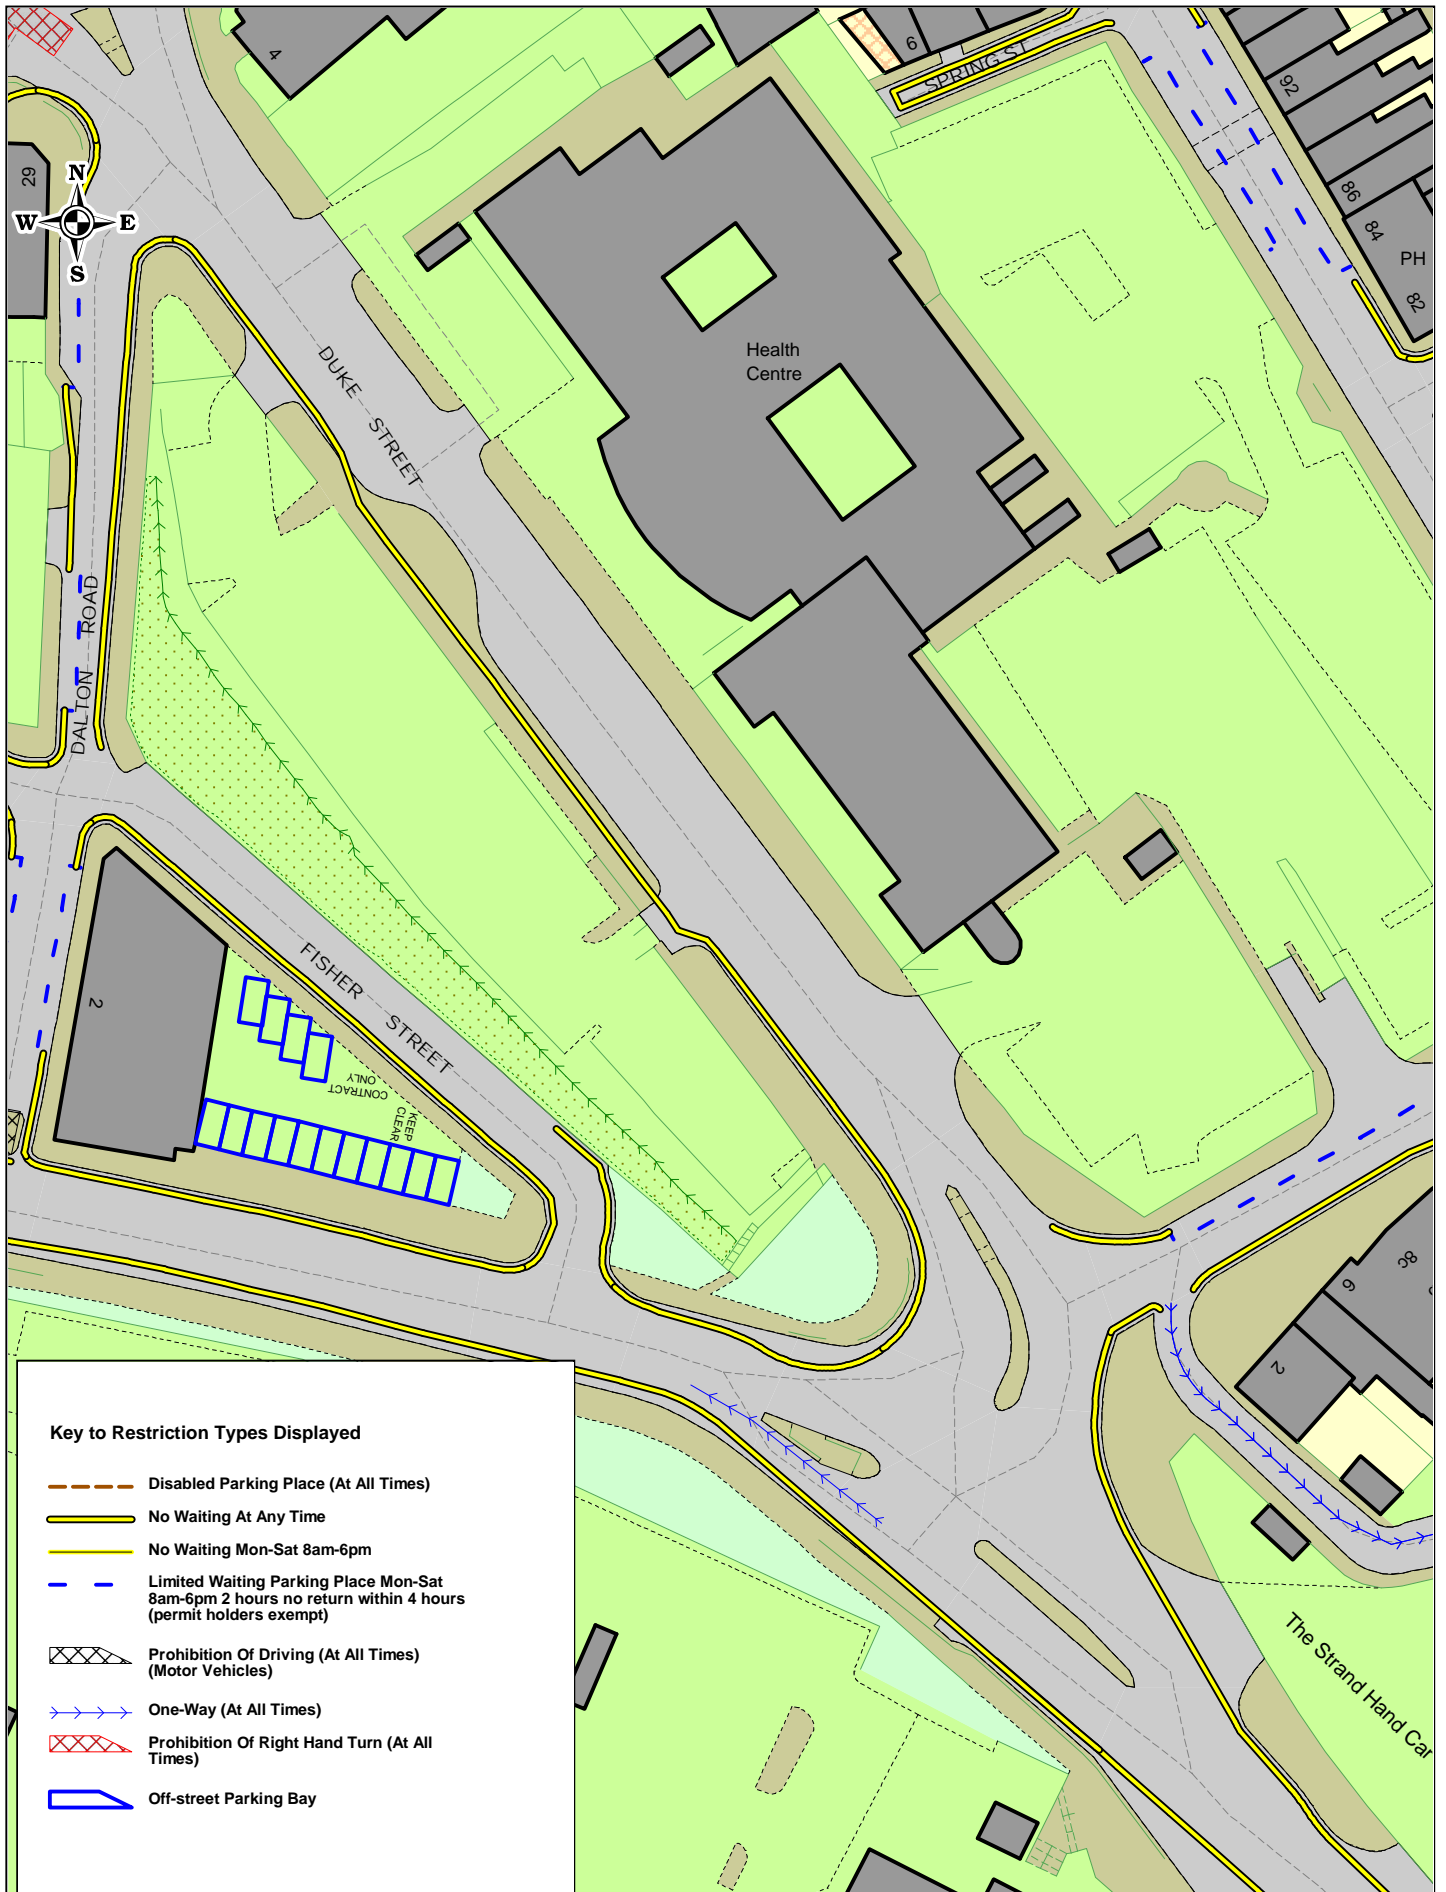

Duke Street Barrow Existing

SCALE	1 : 800
DATE	22/11/2021
DRAWING NO.	
DRAWN BY	
© Crown copyright. All rights reserved Cumbria County Council Licence No. 100019596 2011	

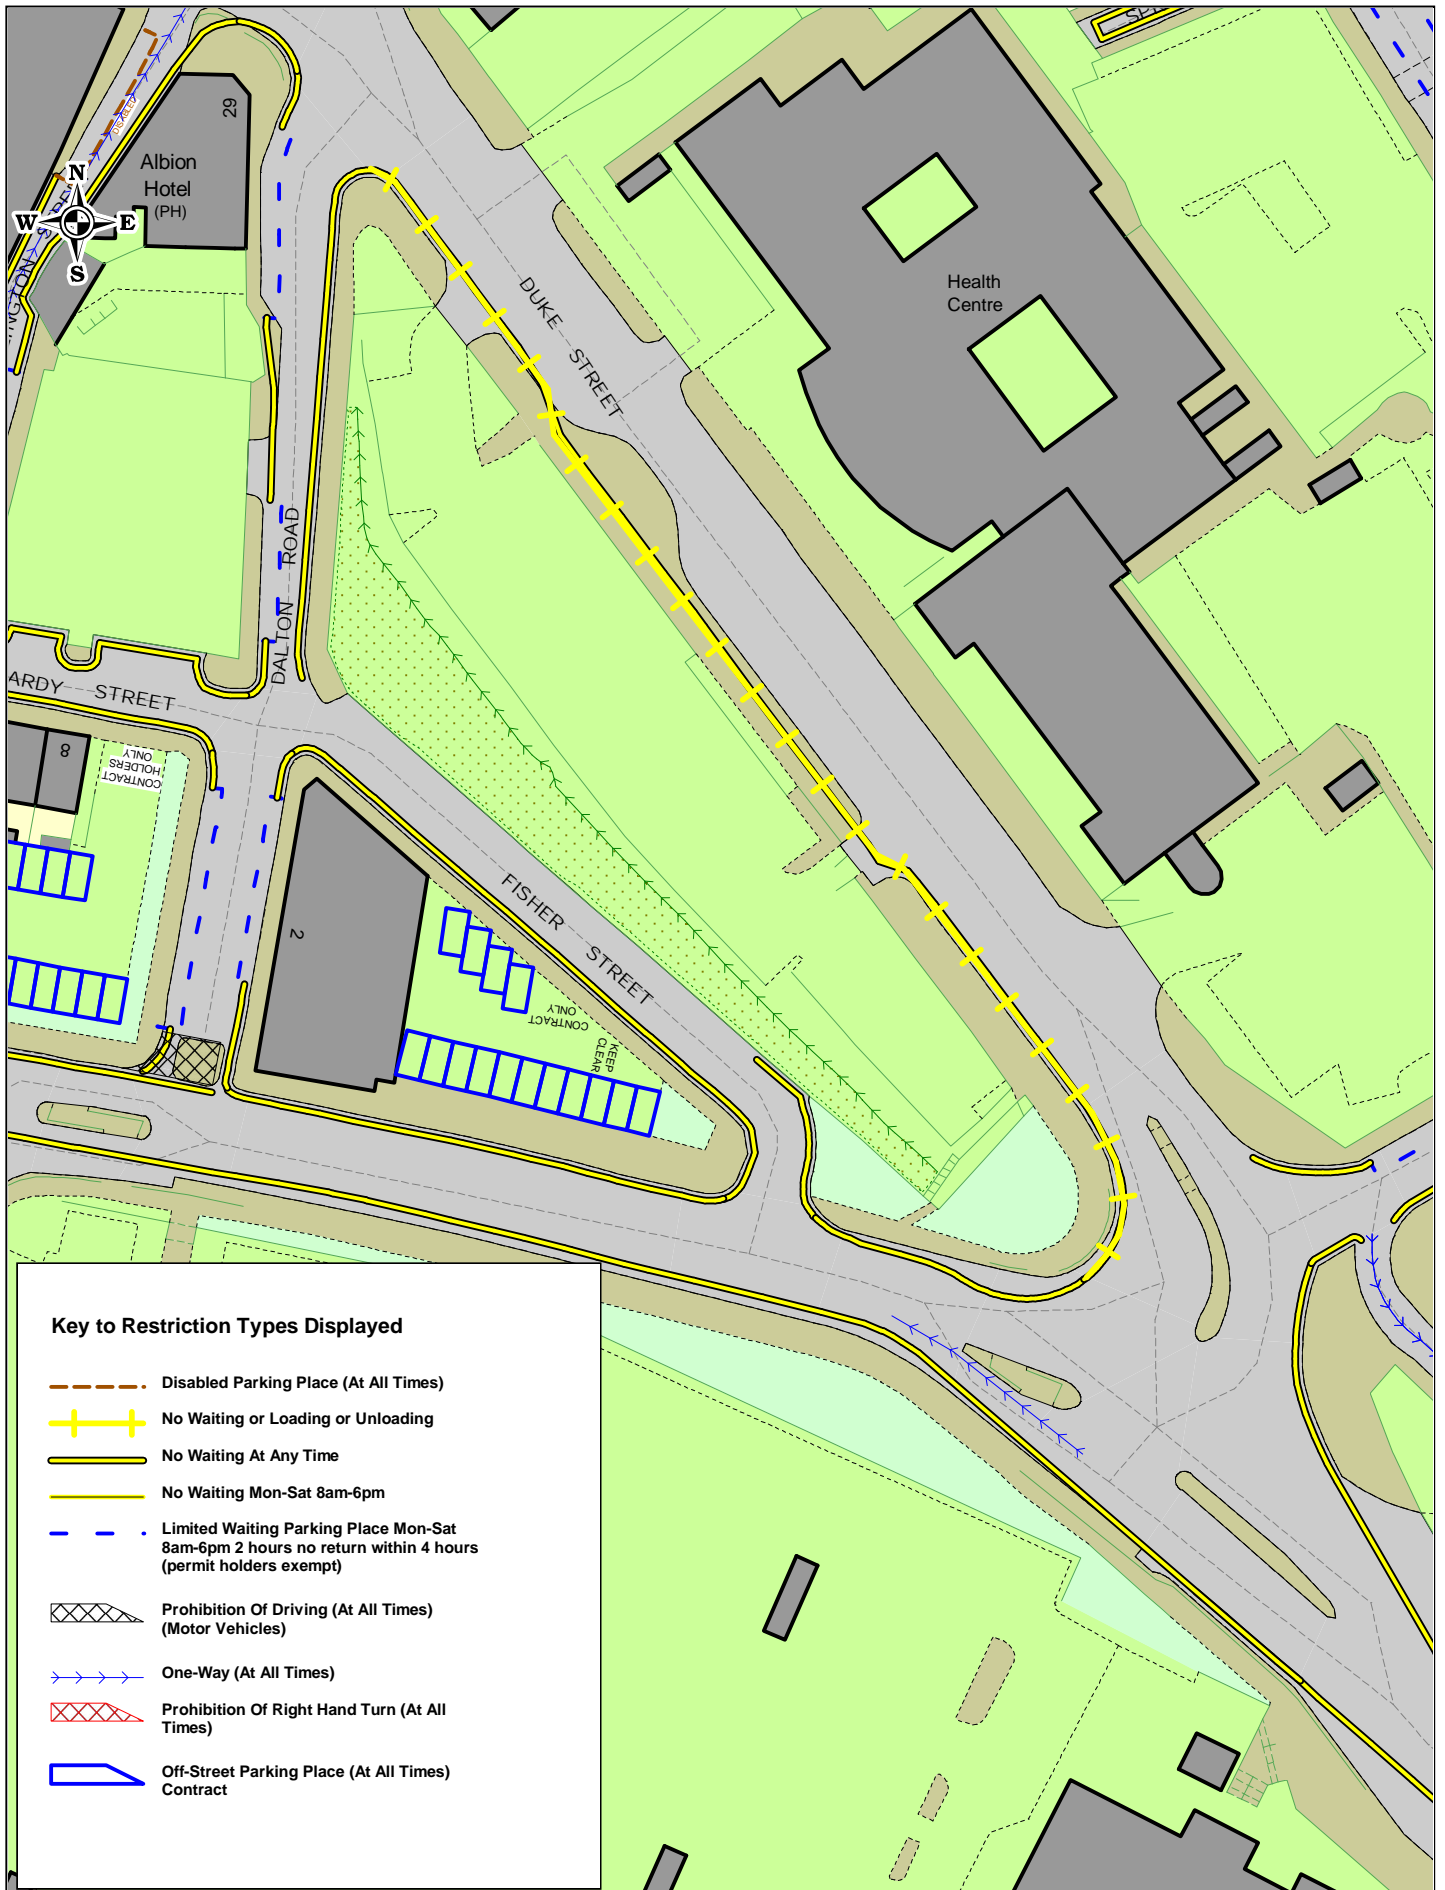


Duke Street Barrow Proposed

SCALE	1 : 800
DATE	22/11/2021
DRAWING NO.	
DRAWN BY	
© Crown copyright. All rights reserved Cumbria County Council Licence No. 100019596 2011	




Elizabethan Way Barrow Existing

SCALE	1 : 500
DATE	09/11/2021
DRAWING NO.	
DRAWN BY	
© Crown copyright. All rights reserved Cumbria County Council Licence No. 100019596 2011	

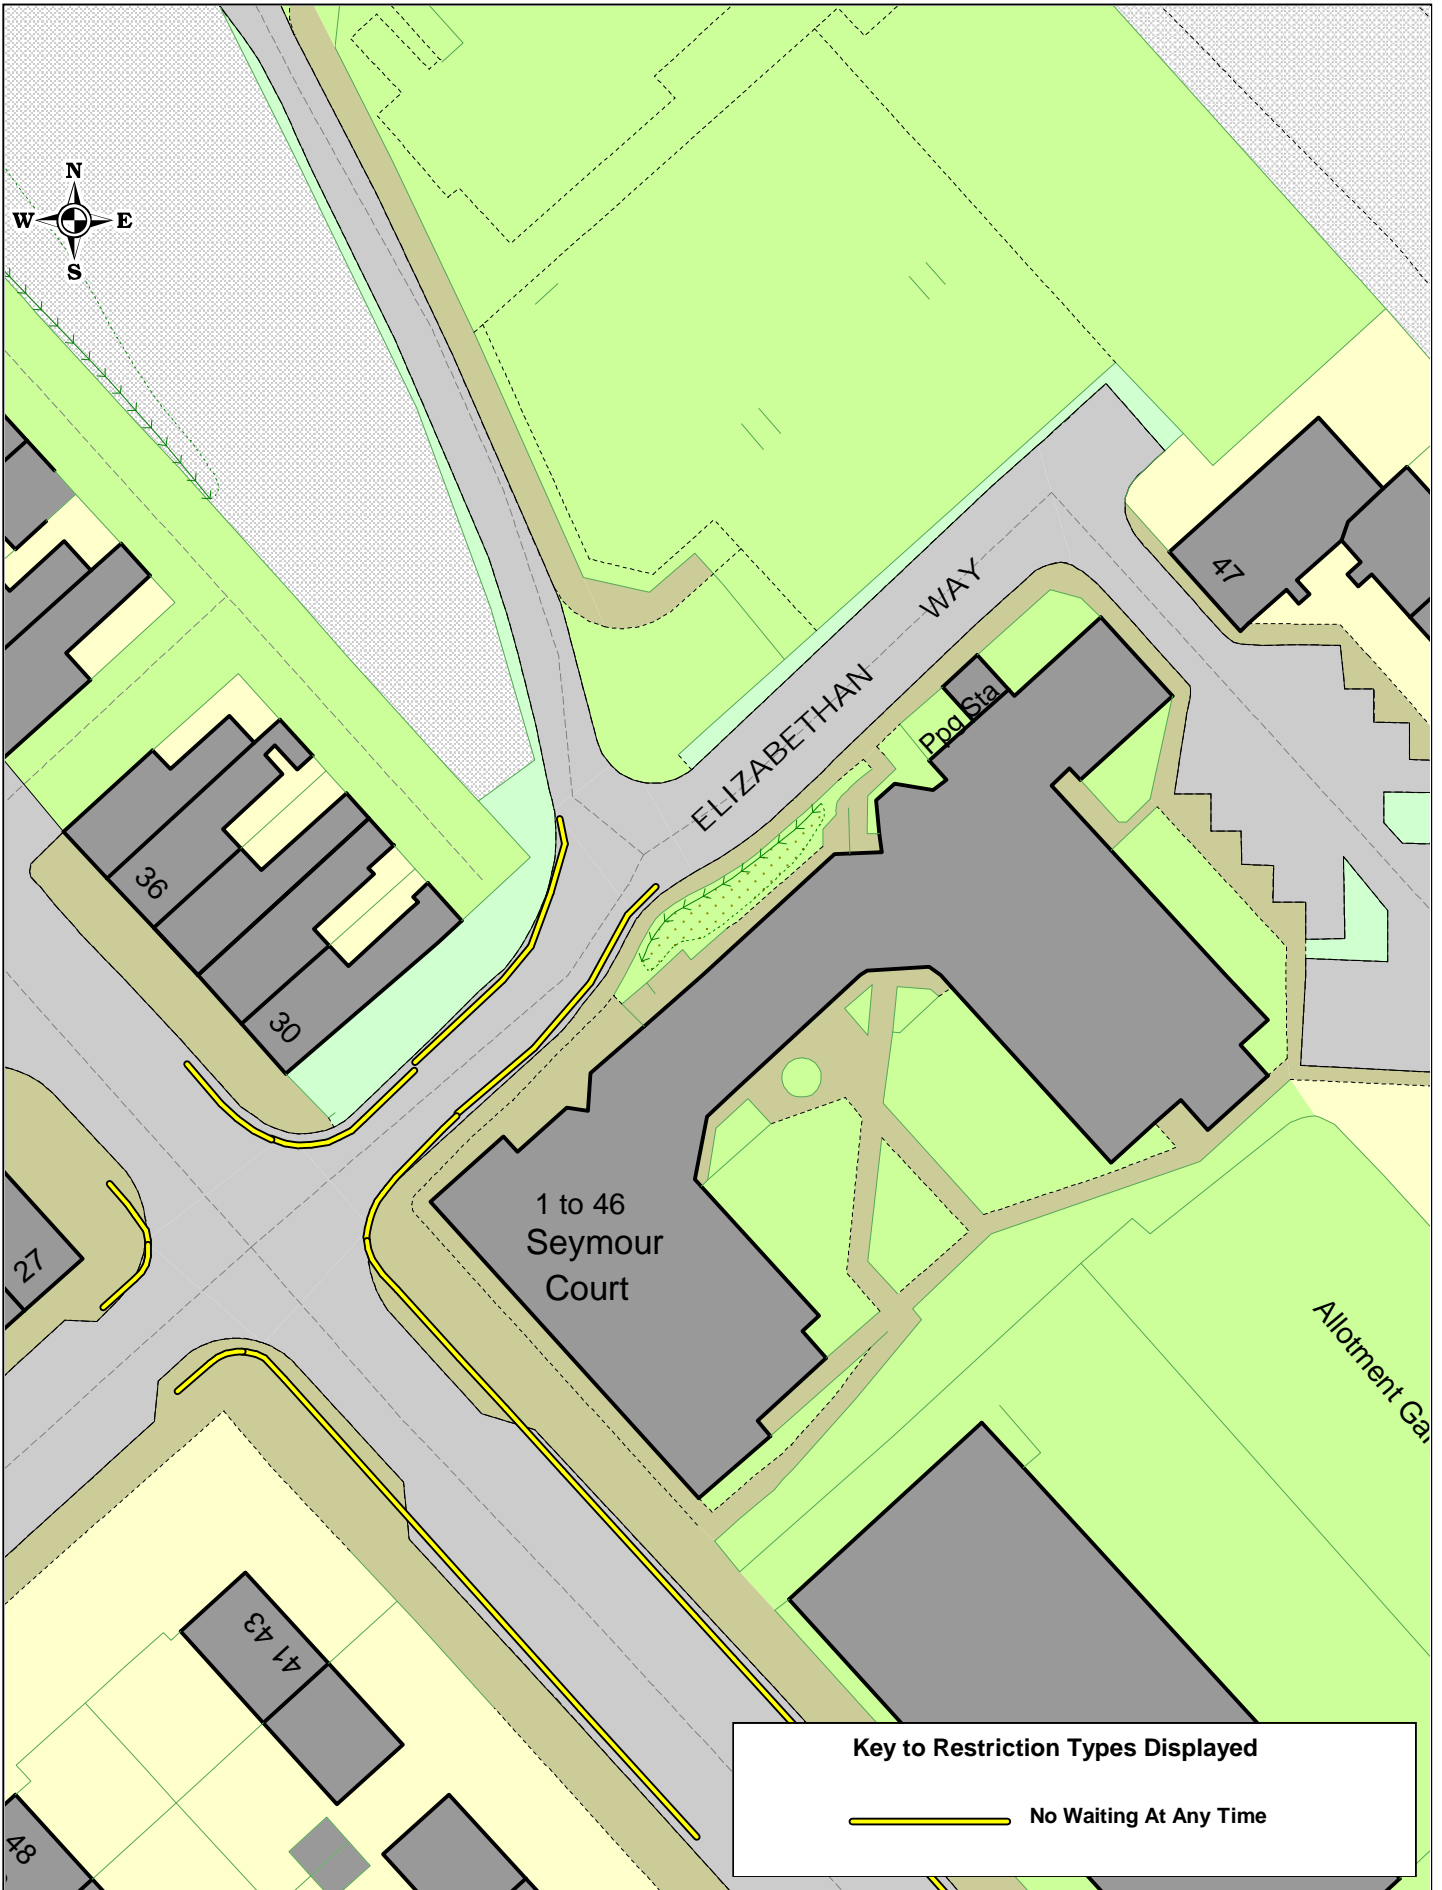

Key to Restriction Types Displayed

 No Waiting At Any Time



Elizabethan Way Barrow Proposed

SCALE	1 : 500
DATE	09/11/2021
DRAWING NO.	
DRAWN BY	
© Crown copyright. All rights reserved Cumbria County Council Licence No. 100019596 2011	



Key to Restriction Types Displayed

No Waiting At Any Time



Elterwater Crescent Barrow Existing

SCALE	1 : 800
DATE	09/11/2021
DRAWING NO.	
DRAWN BY	
© Crown copyright. All rights reserved Cumbria County Council Licence No. 100019596 2011	




Key to Restriction Types Displayed

————— No Waiting At Any Time




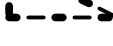


Elterwater Crescent Barrow Proposed

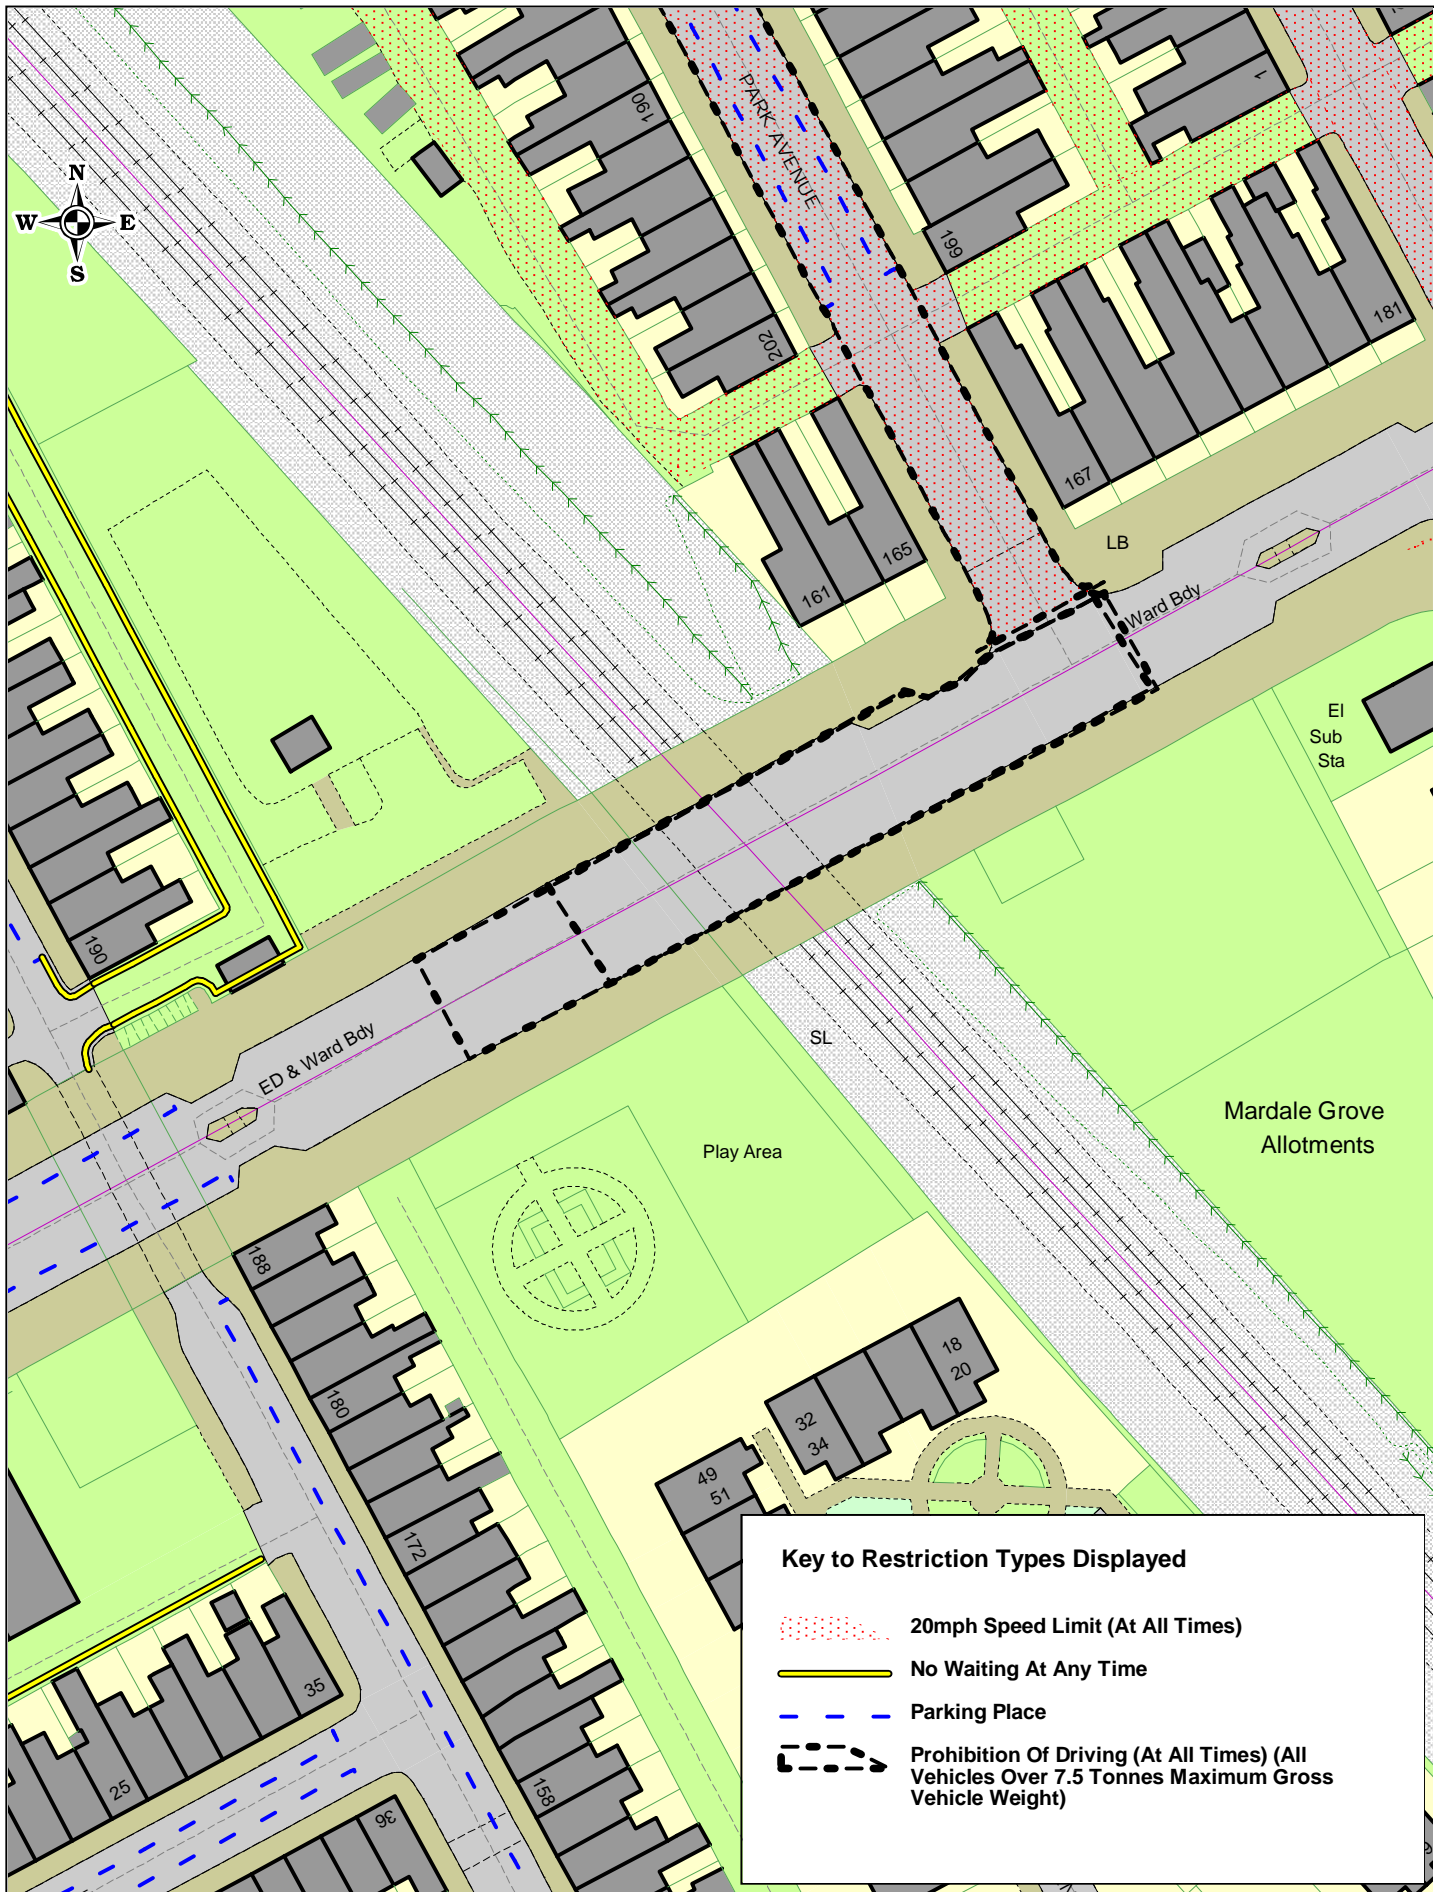SCALE	1 : 800
DATE	09/11/2021
DRAWING NO.	
DRAWN BY	
© Crown copyright. All rights reserved Cumbria County Council Licence No. 100019596 2011	




Key to Restriction Types Displayed

-  20mph Speed Limit (At All Times)
-  No Waiting At Any Time
-  Parking Place
-  Prohibition Of Driving (At All Times) (All Vehicles Over 7.5 Tonnes Maximum Gross Vehicle Weight)





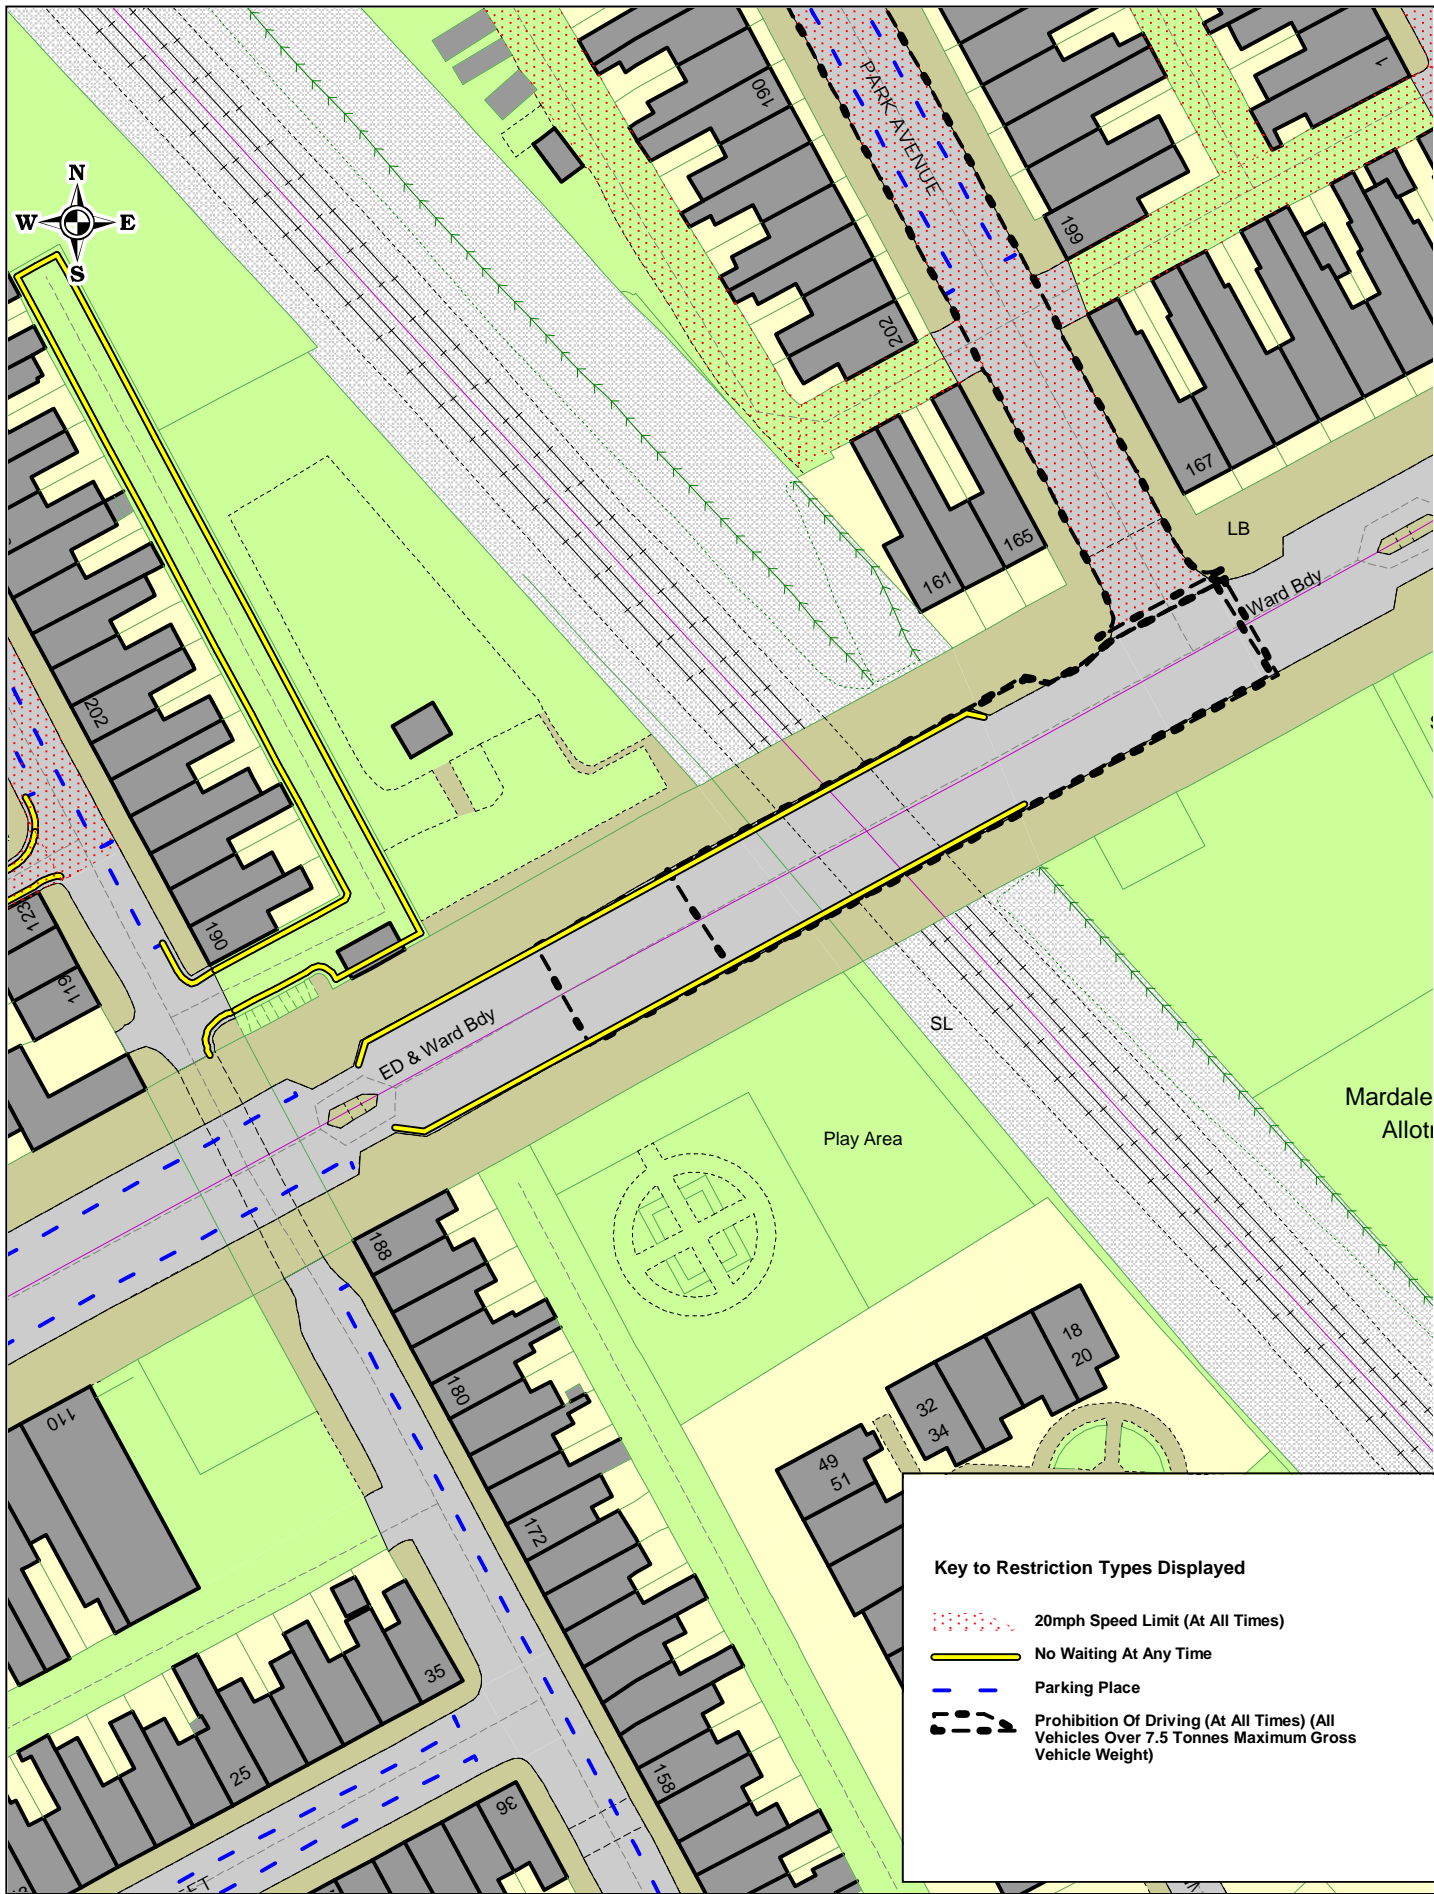

Greengate Street Barrow Existing

SCALE	1 : 800
DATE	09/11/2021
DRAWING NO.	
DRAWN BY	
© Crown copyright. All rights reserved Cumbria County Council Licence No. 100019596 2011	




Key to Restriction Types Displayed

-  20mph Speed Limit (At All Times)
-  No Waiting At Any Time
-  Parking Place
-  Prohibition Of Driving (At All Times) (All Vehicles Over 7.5 Tonnes Maximum Gross Vehicle Weight)





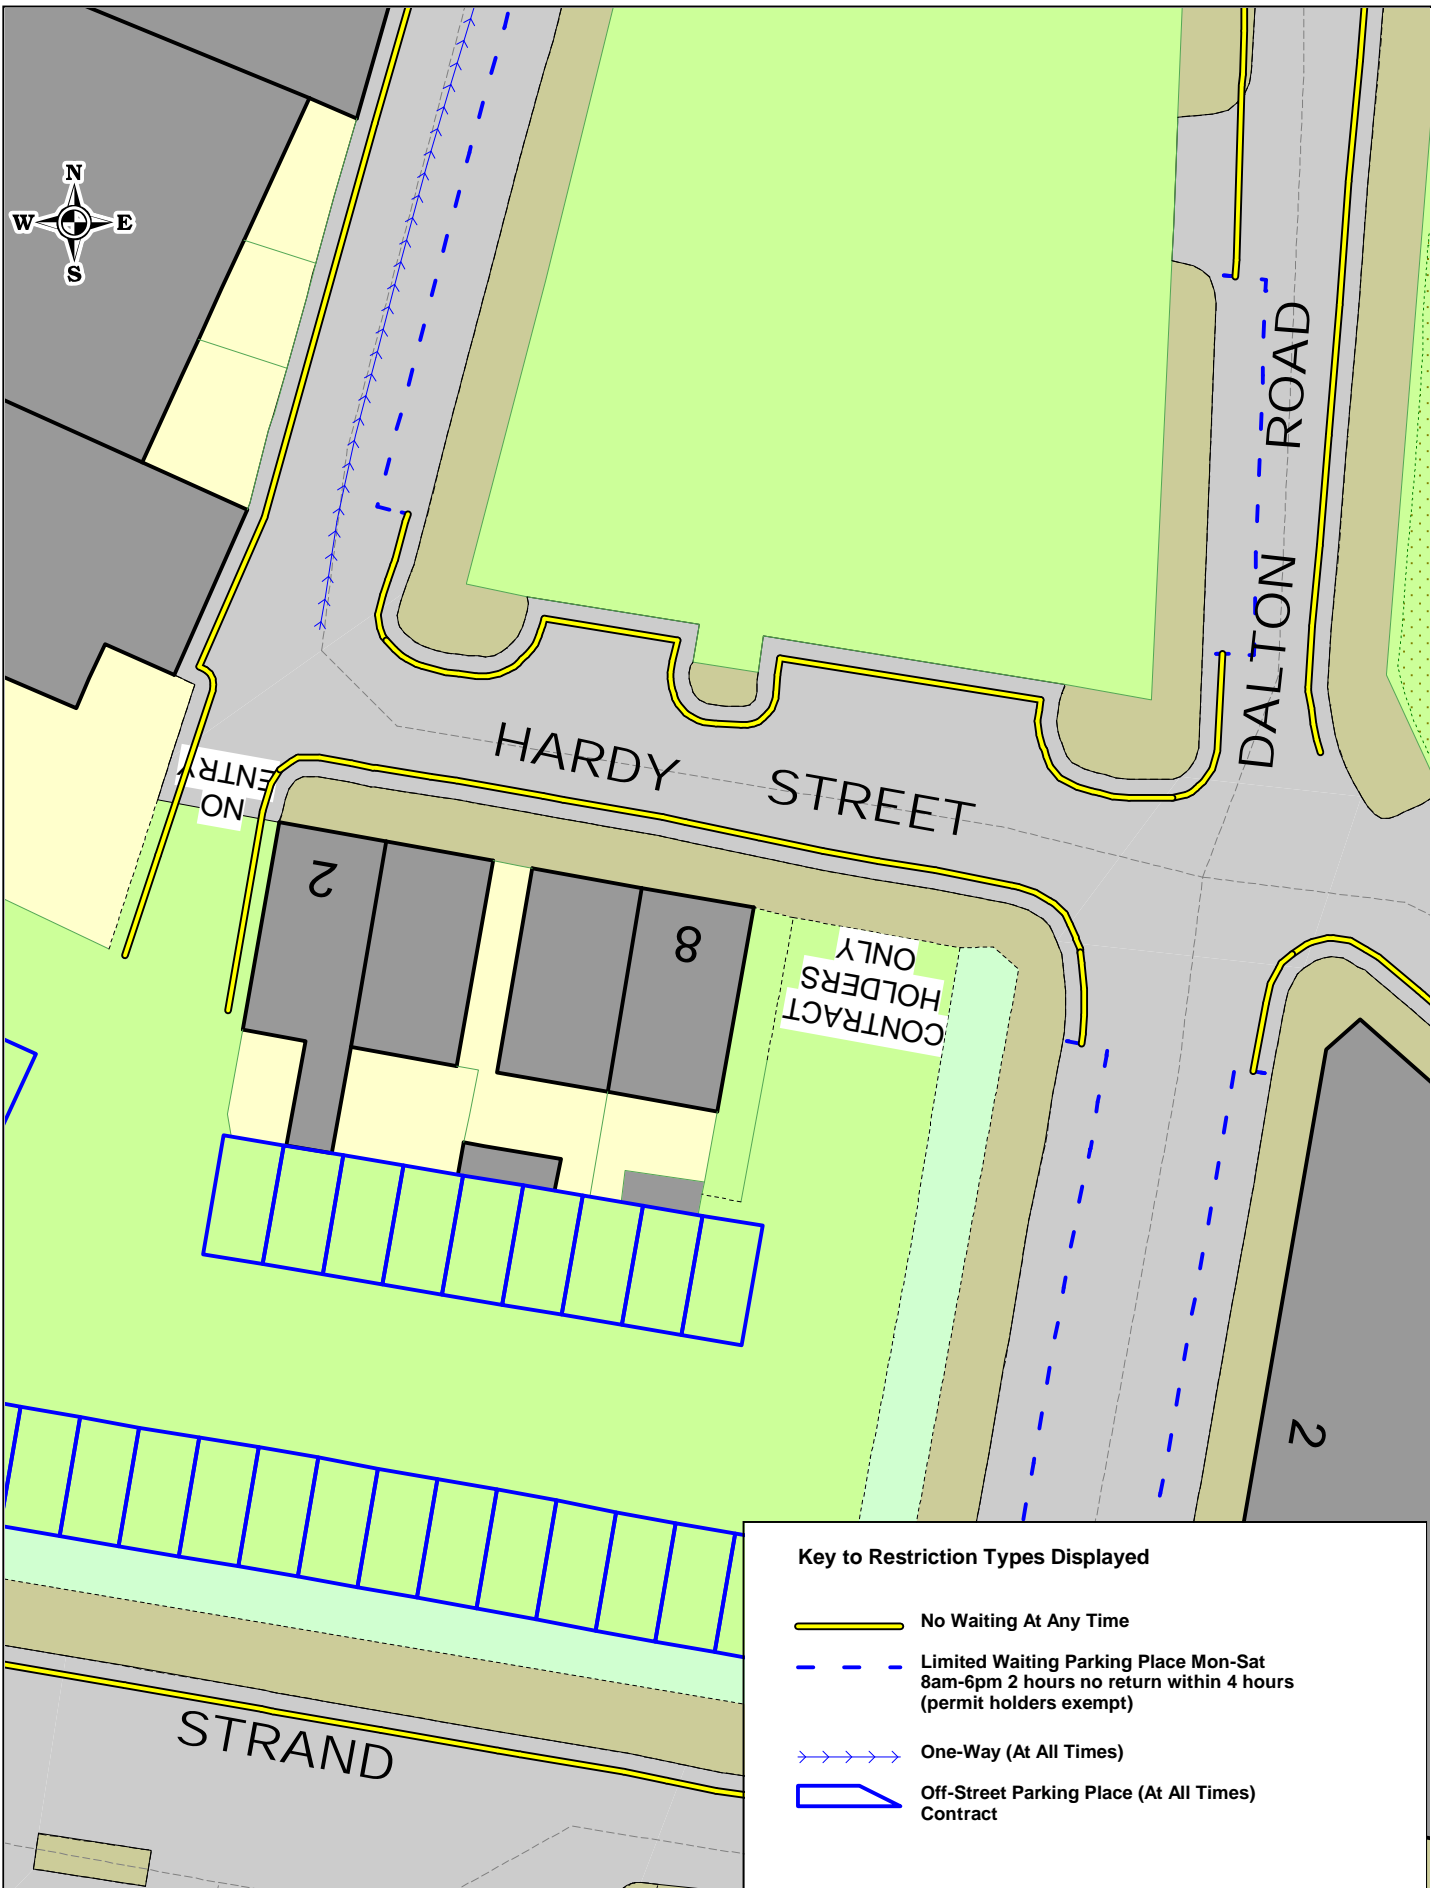

Greengate Street Barrow Proposed

SCALE	1 : 800
DATE	26/11/2021
DRAWING NO.	
DRAWN BY	
© Crown copyright. All rights reserved Cumbria County Council Licence No. 100019596 2011	




Key to Restriction Types Displayed

-  No Waiting At Any Time
-  Limited Waiting Parking Place Mon-Sat 8am-6pm 2 hours no return within 4 hours (permit holders exempt)
-  One-Way (At All Times)
-  Off-Street Parking Place (At All Times) Contract



Hardy Street Barrow Existing

SCALE	1 : 300
DATE	23/11/2021
DRAWING NO.	
DRAWN BY	
© Crown copyright. All rights reserved Cumbria County Council Licence No. 100019596 2011	

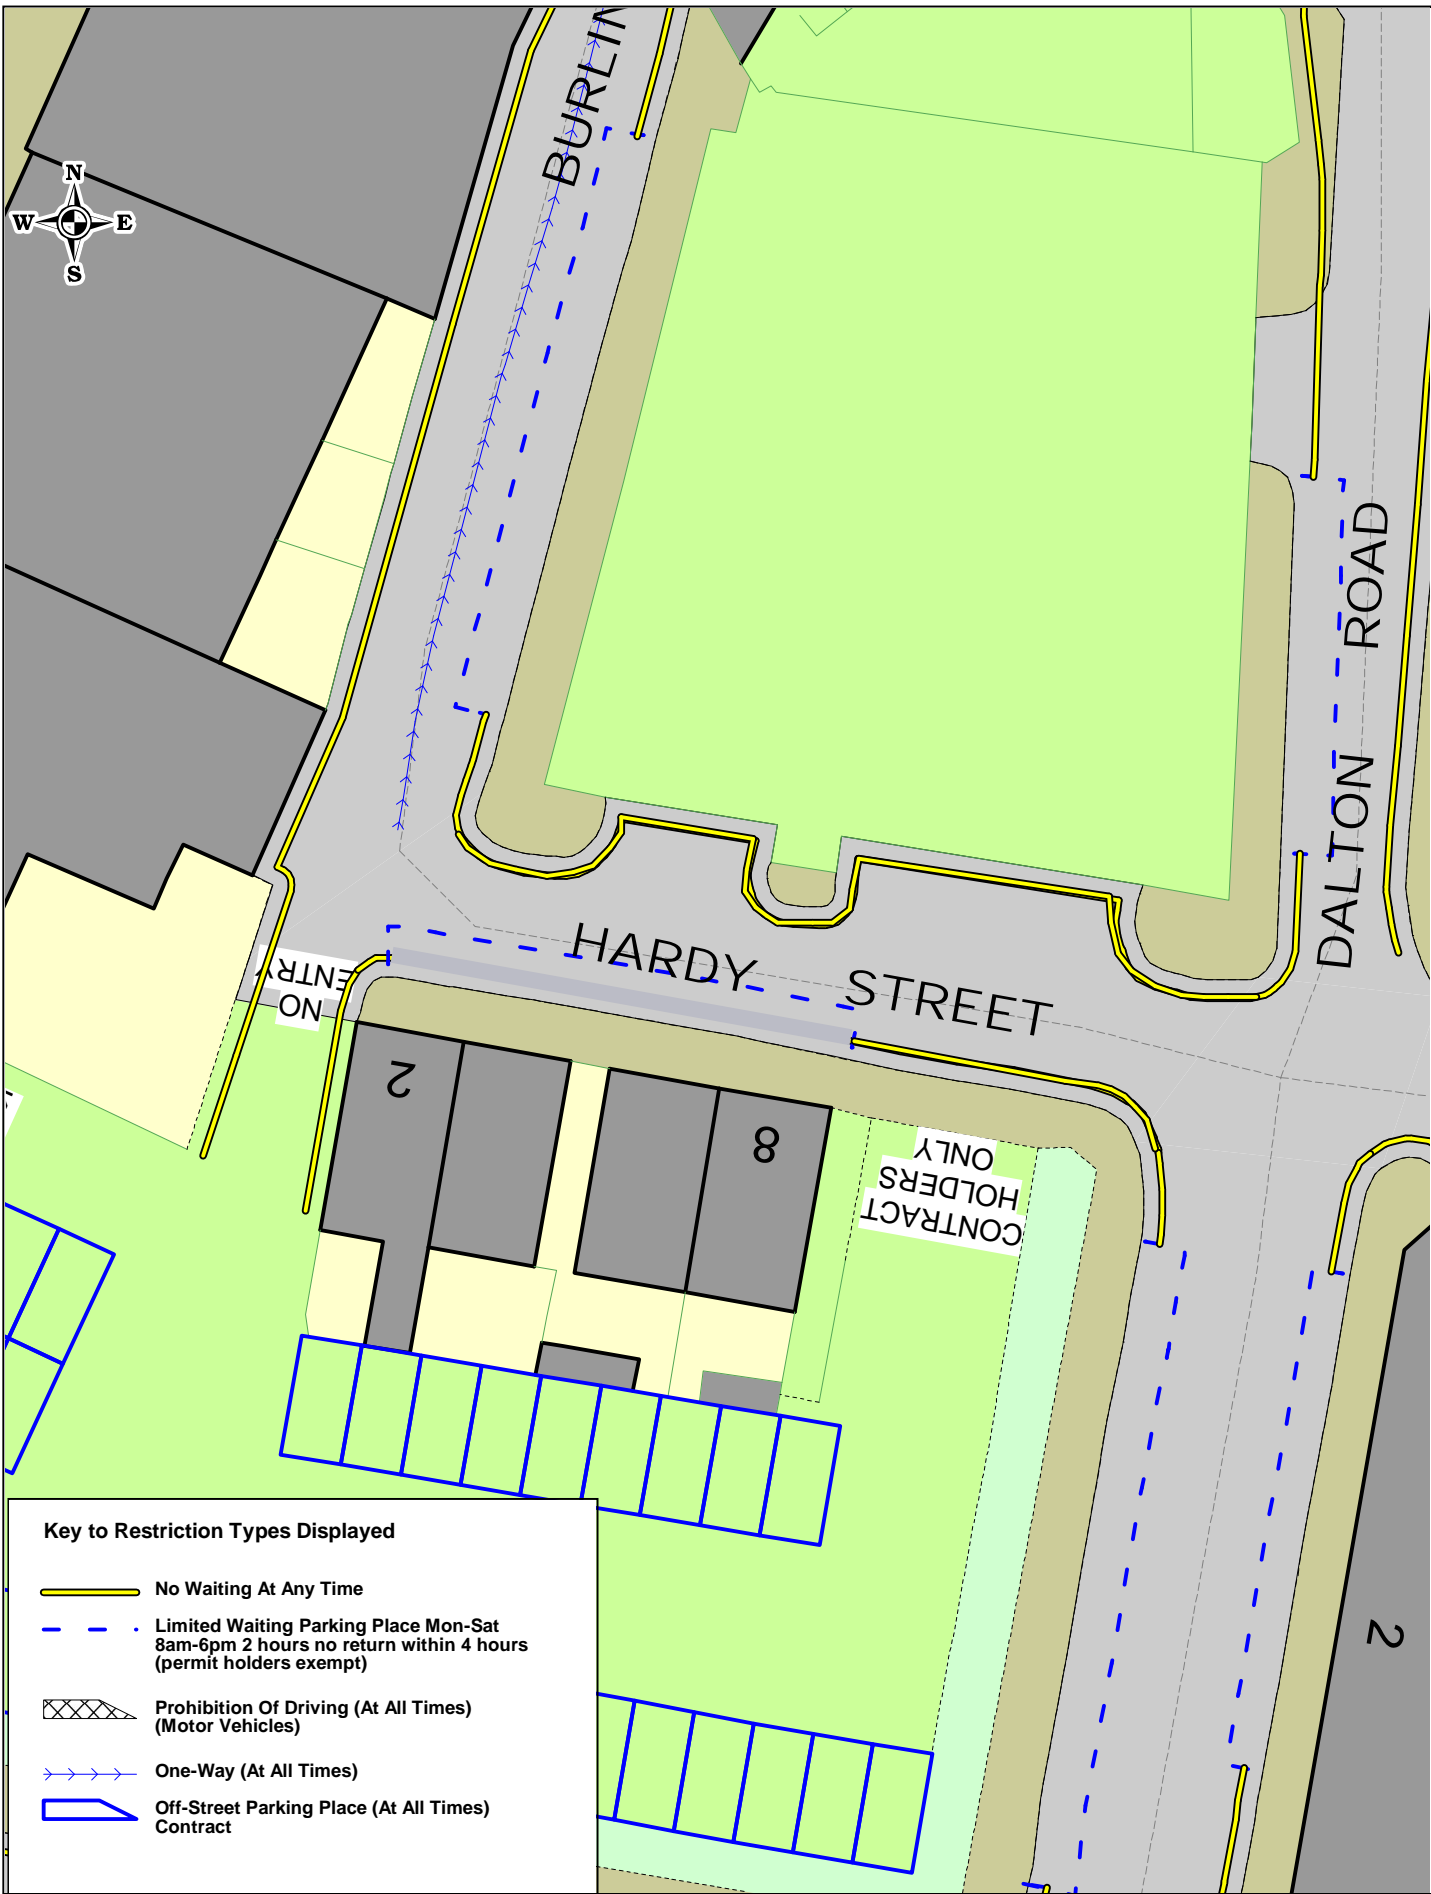


Key to Restriction Types Displayed

- No Waiting At Any Time
- Limited Waiting Parking Place Mon-Sat 8am-6pm 2 hours no return within 4 hours (permit holders exempt)
- Prohibition Of Driving (At All Times) (Motor Vehicles)
- One-Way (At All Times)
- Off-Street Parking Place (At All Times) Contract




Hardy Street Barrow Proposed

SCALE	1 : 300
DATE	23/11/2021
DRAWING NO.	
DRAWN BY	
© Crown copyright. All rights reserved Cumbria County Council Licence No. 100019596 2011	

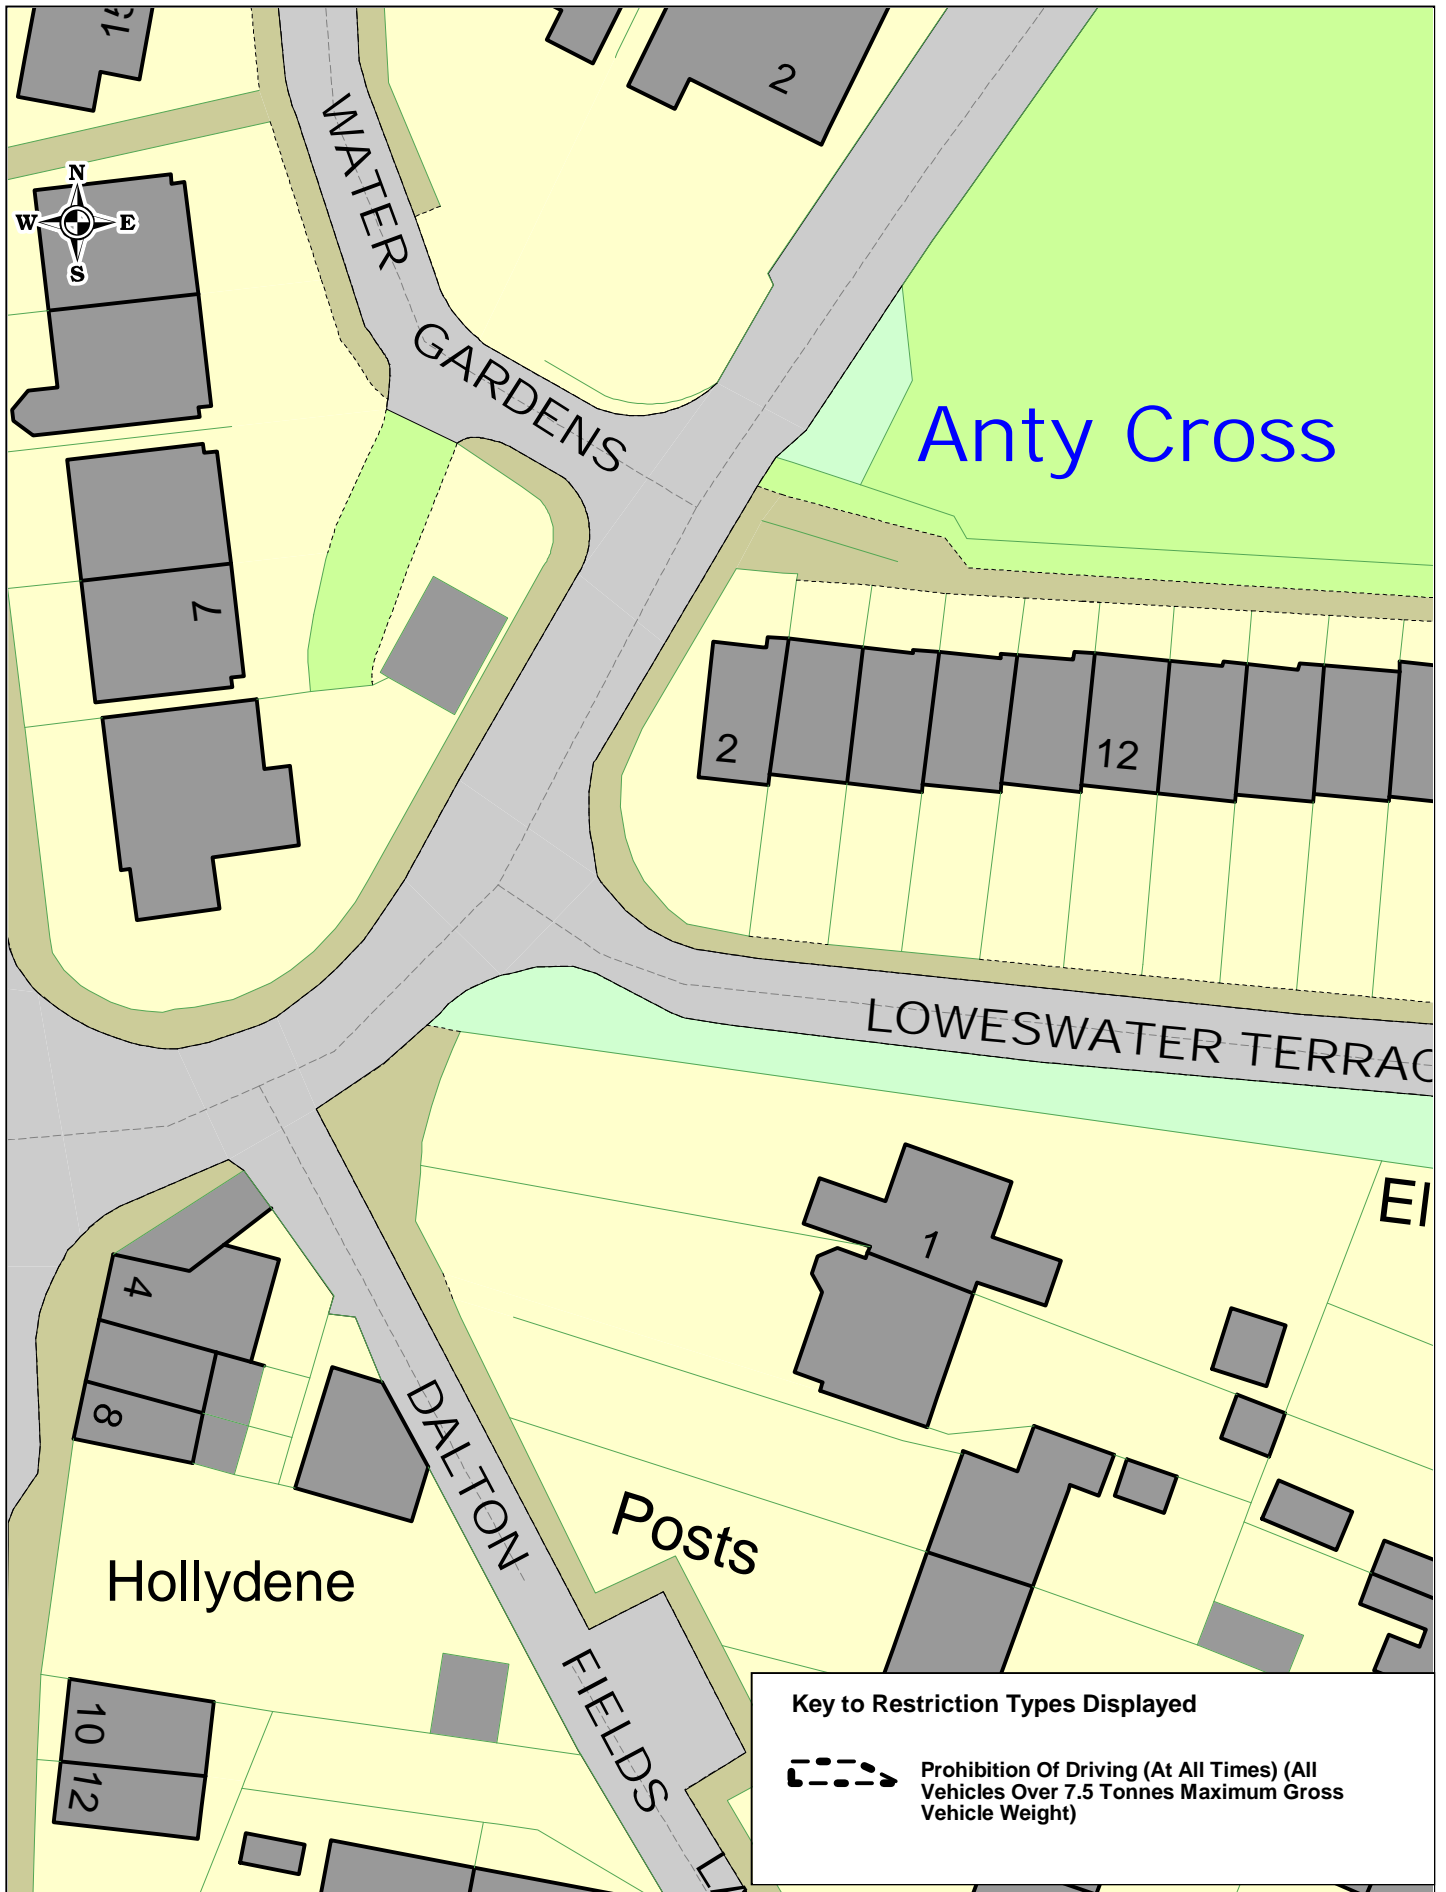



Hollygate Road Dalton Existing

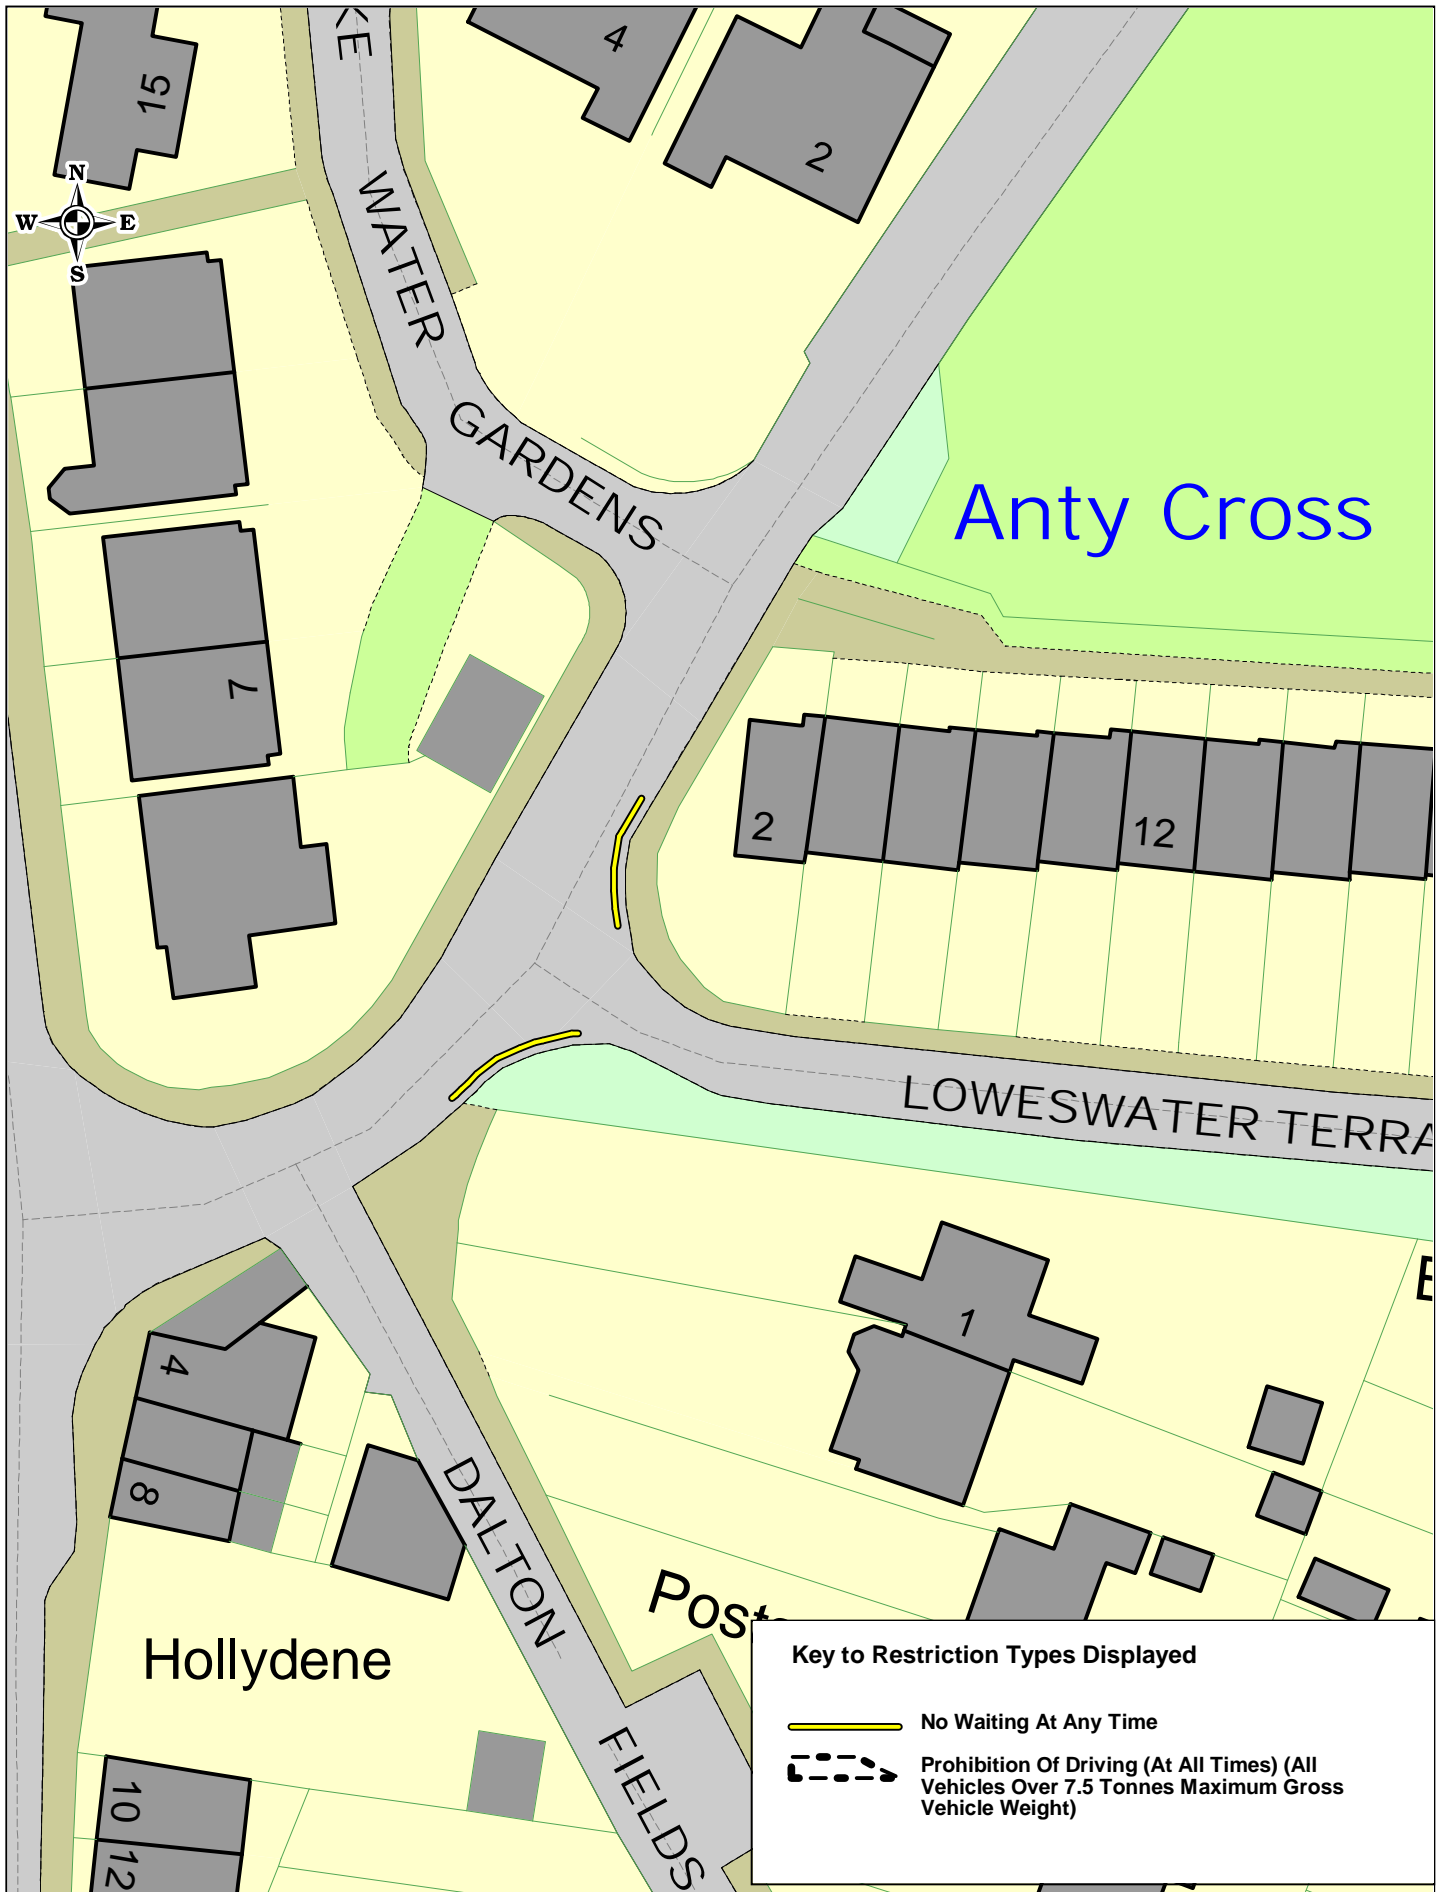SCALE	1 : 500
DATE	22/11/2021
DRAWING NO.	
DRAWN BY	
© Crown copyright. All rights reserved Cumbria County Council Licence No. 100019596 2011	



Key to Restriction Types Displayed


 No Waiting At Any Time

 Prohibition Of Driving (At All Times) (All Vehicles Over 7.5 Tonnes Maximum Gross Vehicle Weight)




Hollygate Road Dalton Proposed

SCALE	1 : 500
DATE	22/11/2021
DRAWING NO.	
DRAWN BY	
© Crown copyright. All rights reserved Cumbria County Council Licence No. 100019596 2011	

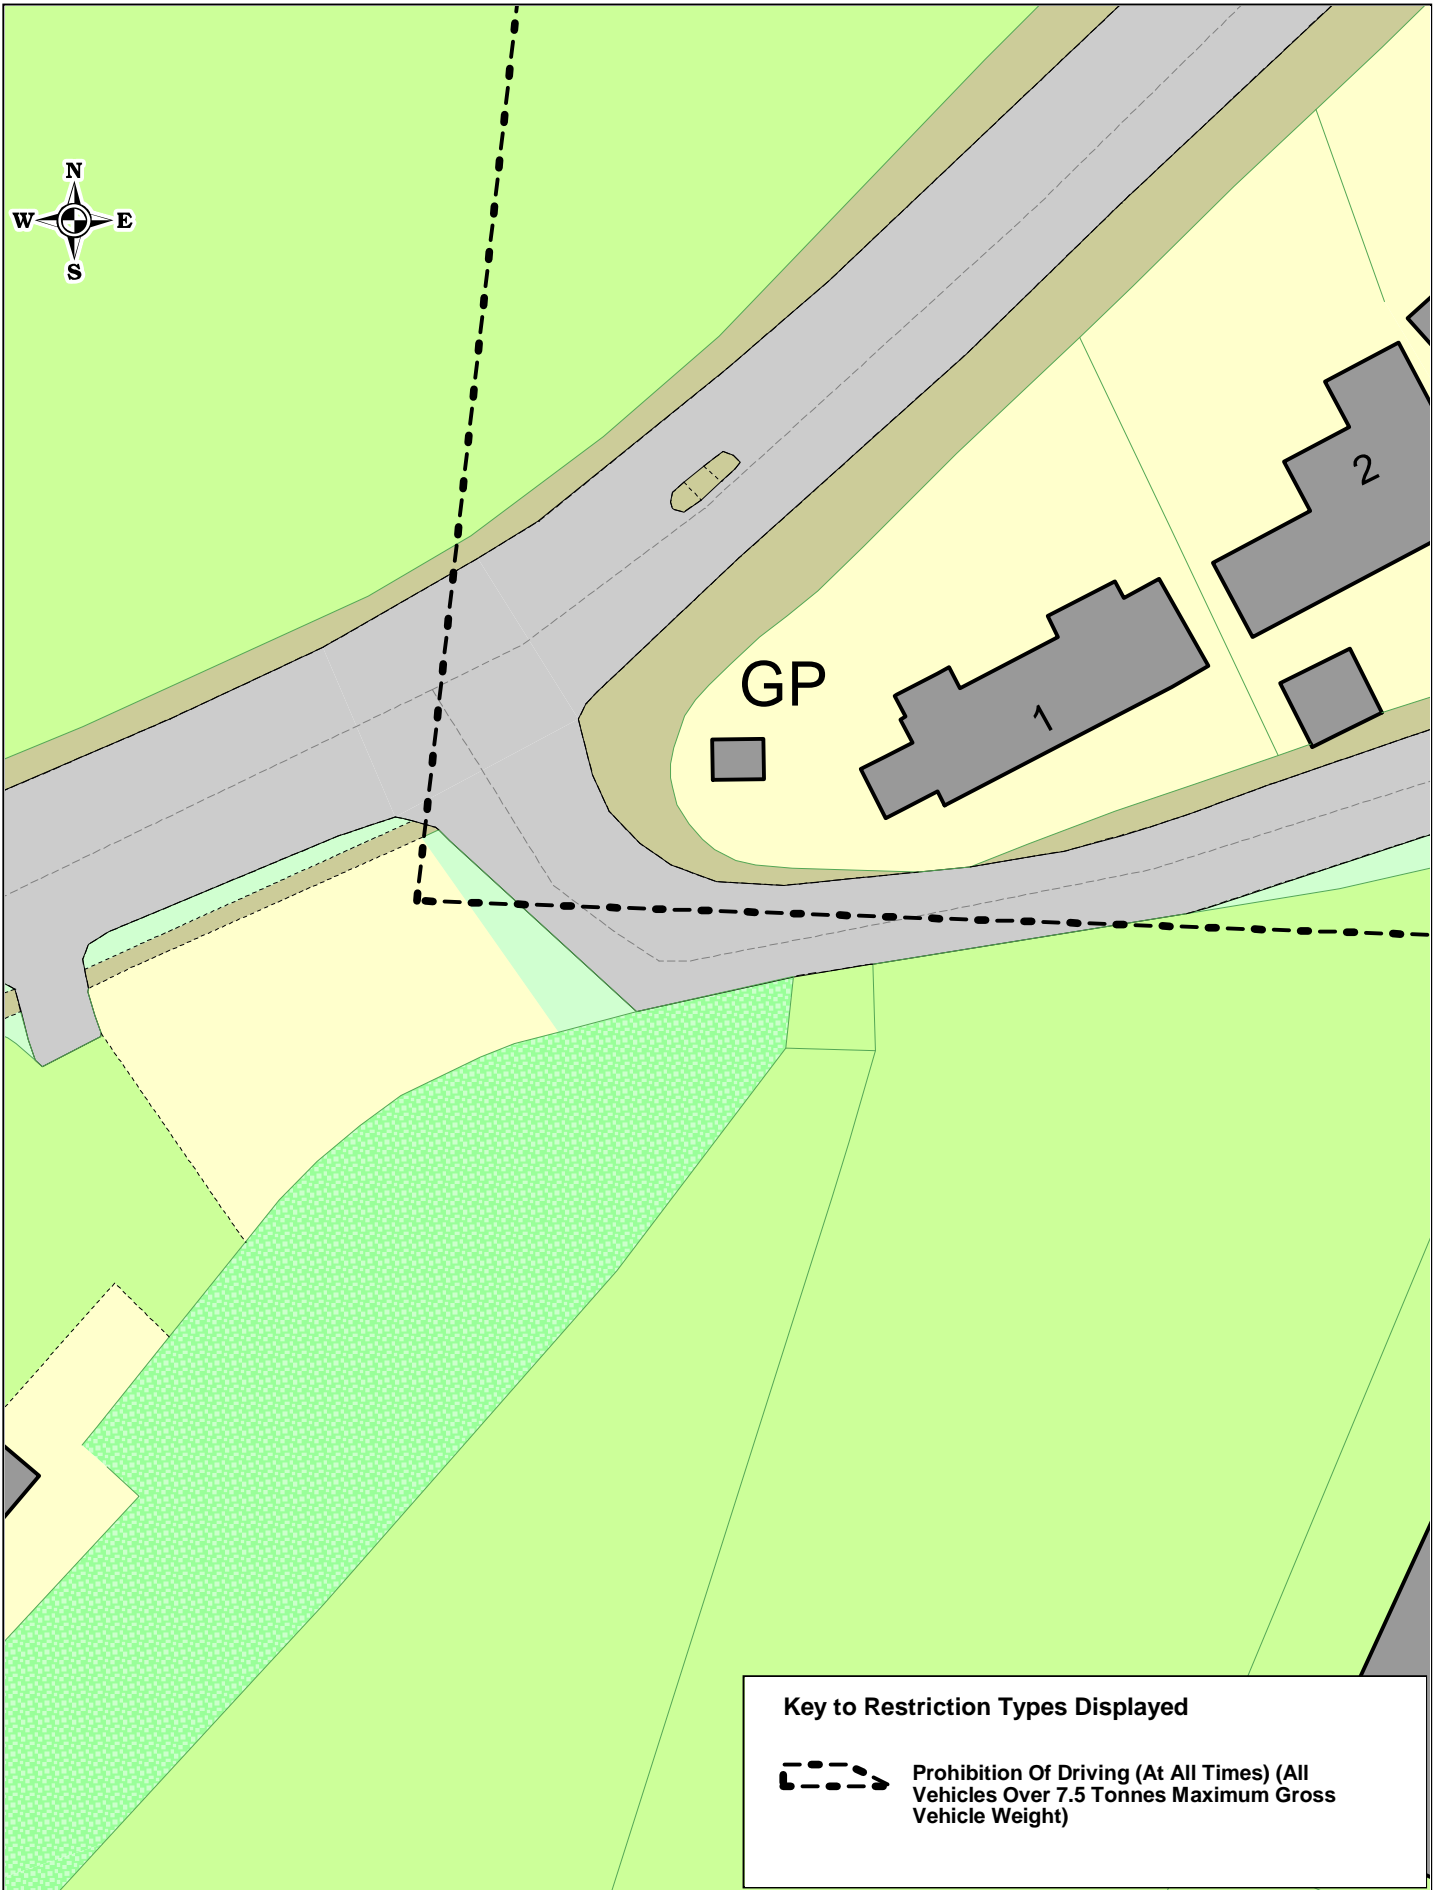

Key to Restriction Types Displayed

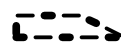


Prohibition Of Driving (At All Times) (All Vehicles Over 7.5 Tonnes Maximum Gross Vehicle Weight)


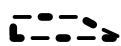


Long Lane Dalton Existing

SCALE	1 : 500
DATE	22/11/2021
DRAWING NO.	
DRAWN BY	
© Crown copyright. All rights reserved Cumbria County Council Licence No. 100019596 2011	

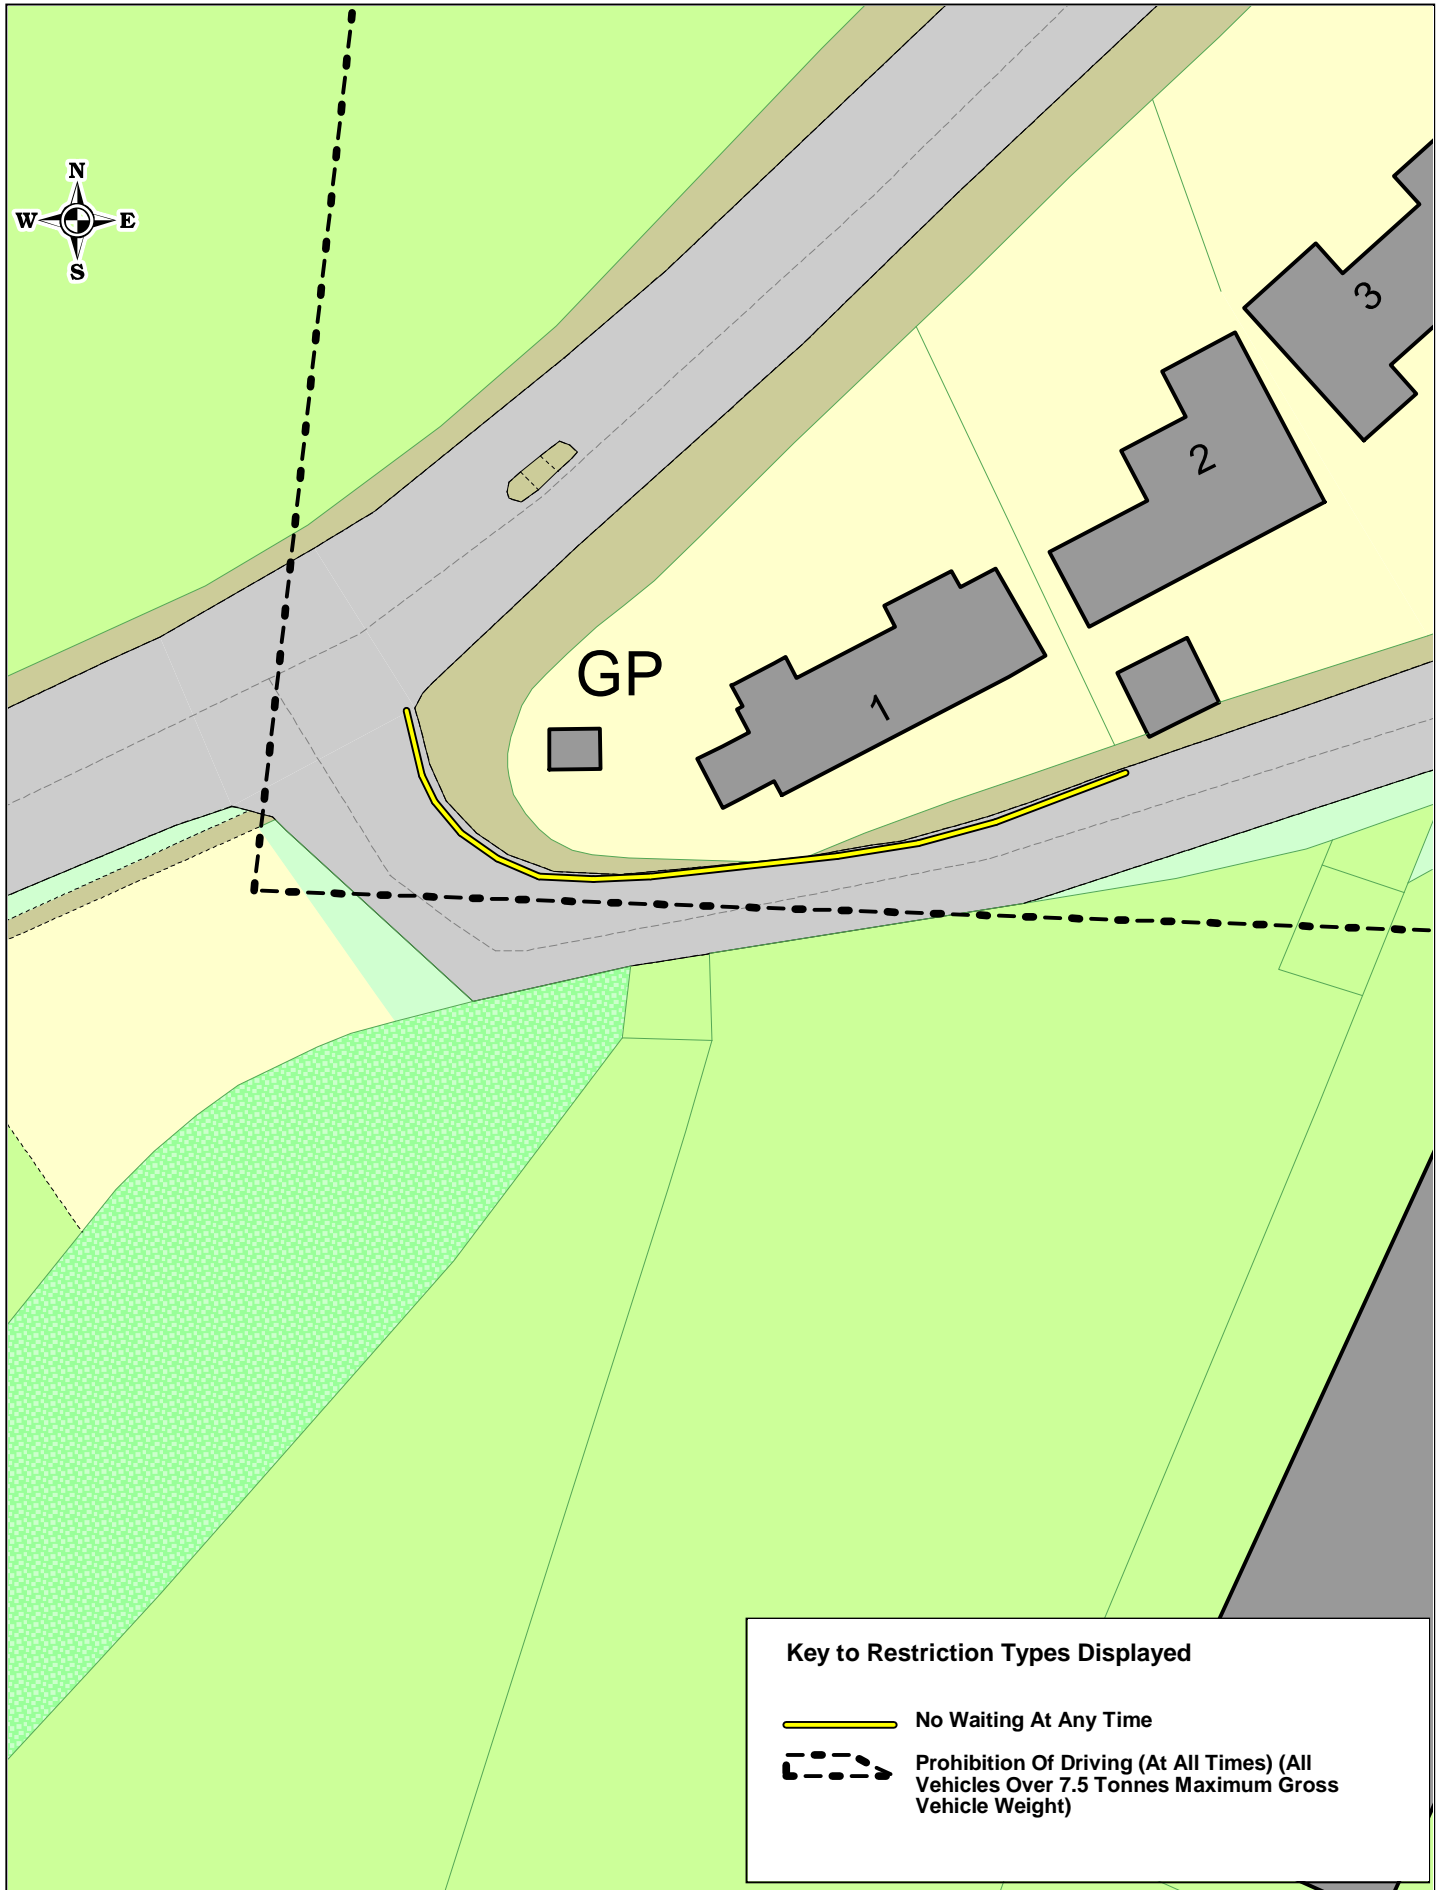


Key to Restriction Types Displayed

-  No Waiting At Any Time
-  Prohibition Of Driving (At All Times) (All Vehicles Over 7.5 Tonnes Maximum Gross Vehicle Weight)




Long Lane Dalton Proposed


SCALE	1 : 500
DATE	22/11/2021
DRAWING NO.	
DRAWN BY	
© Crown copyright. All rights reserved Cumbria County Council Licence No. 100019596 2011	

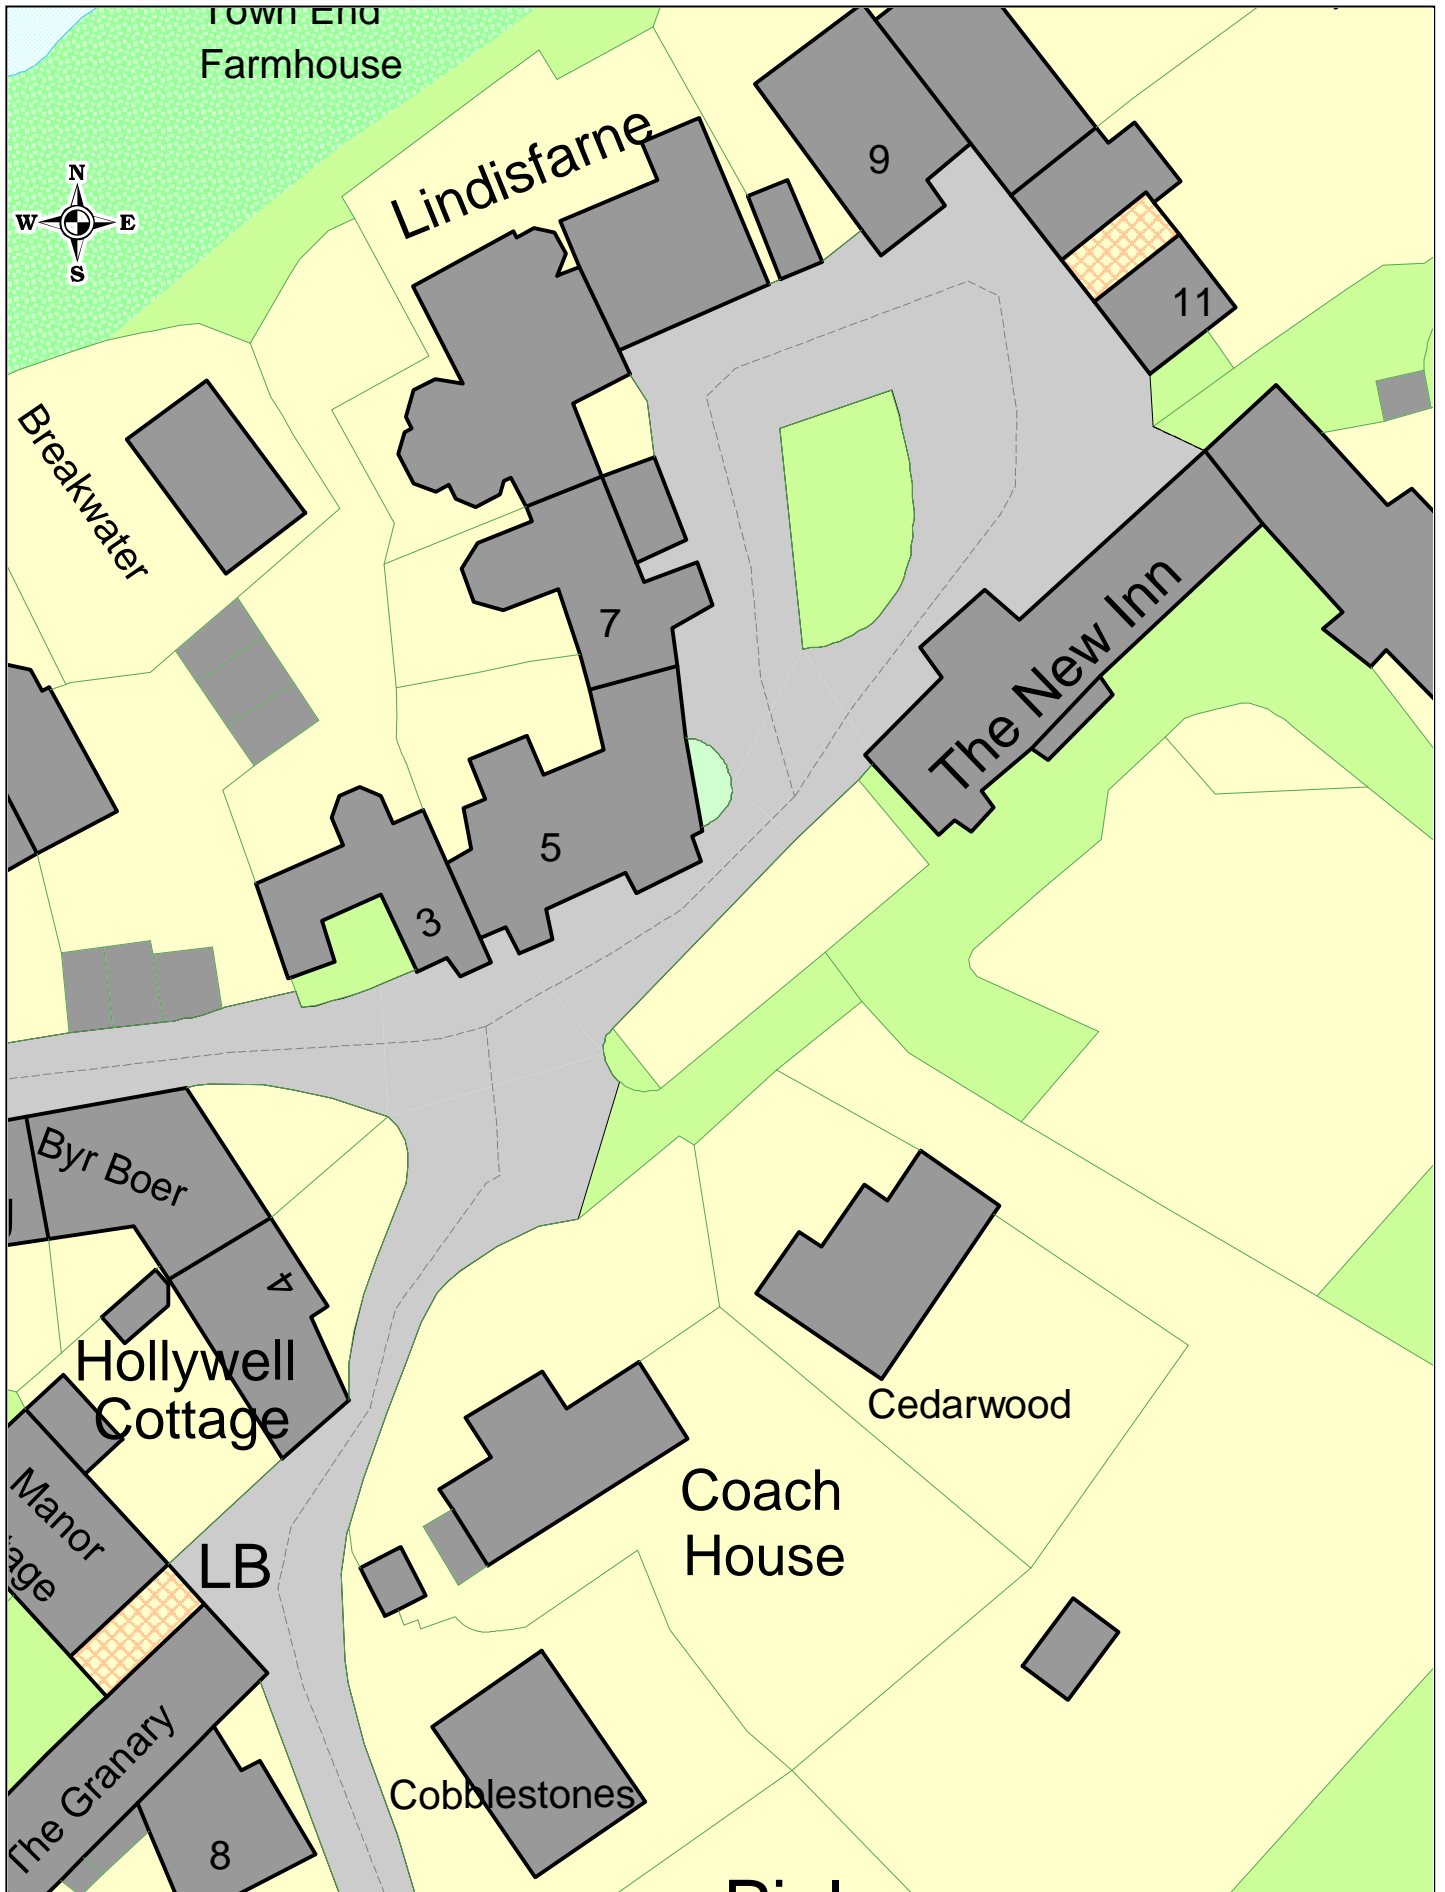

Biggar Village Barrow Existing

SCALE	1 : 500
DATE	26/11/2021
DRAWING NO.	
DRAWN BY	
© Crown copyright. All rights reserved Cumbria County Council Licence No. 100019596 2011	

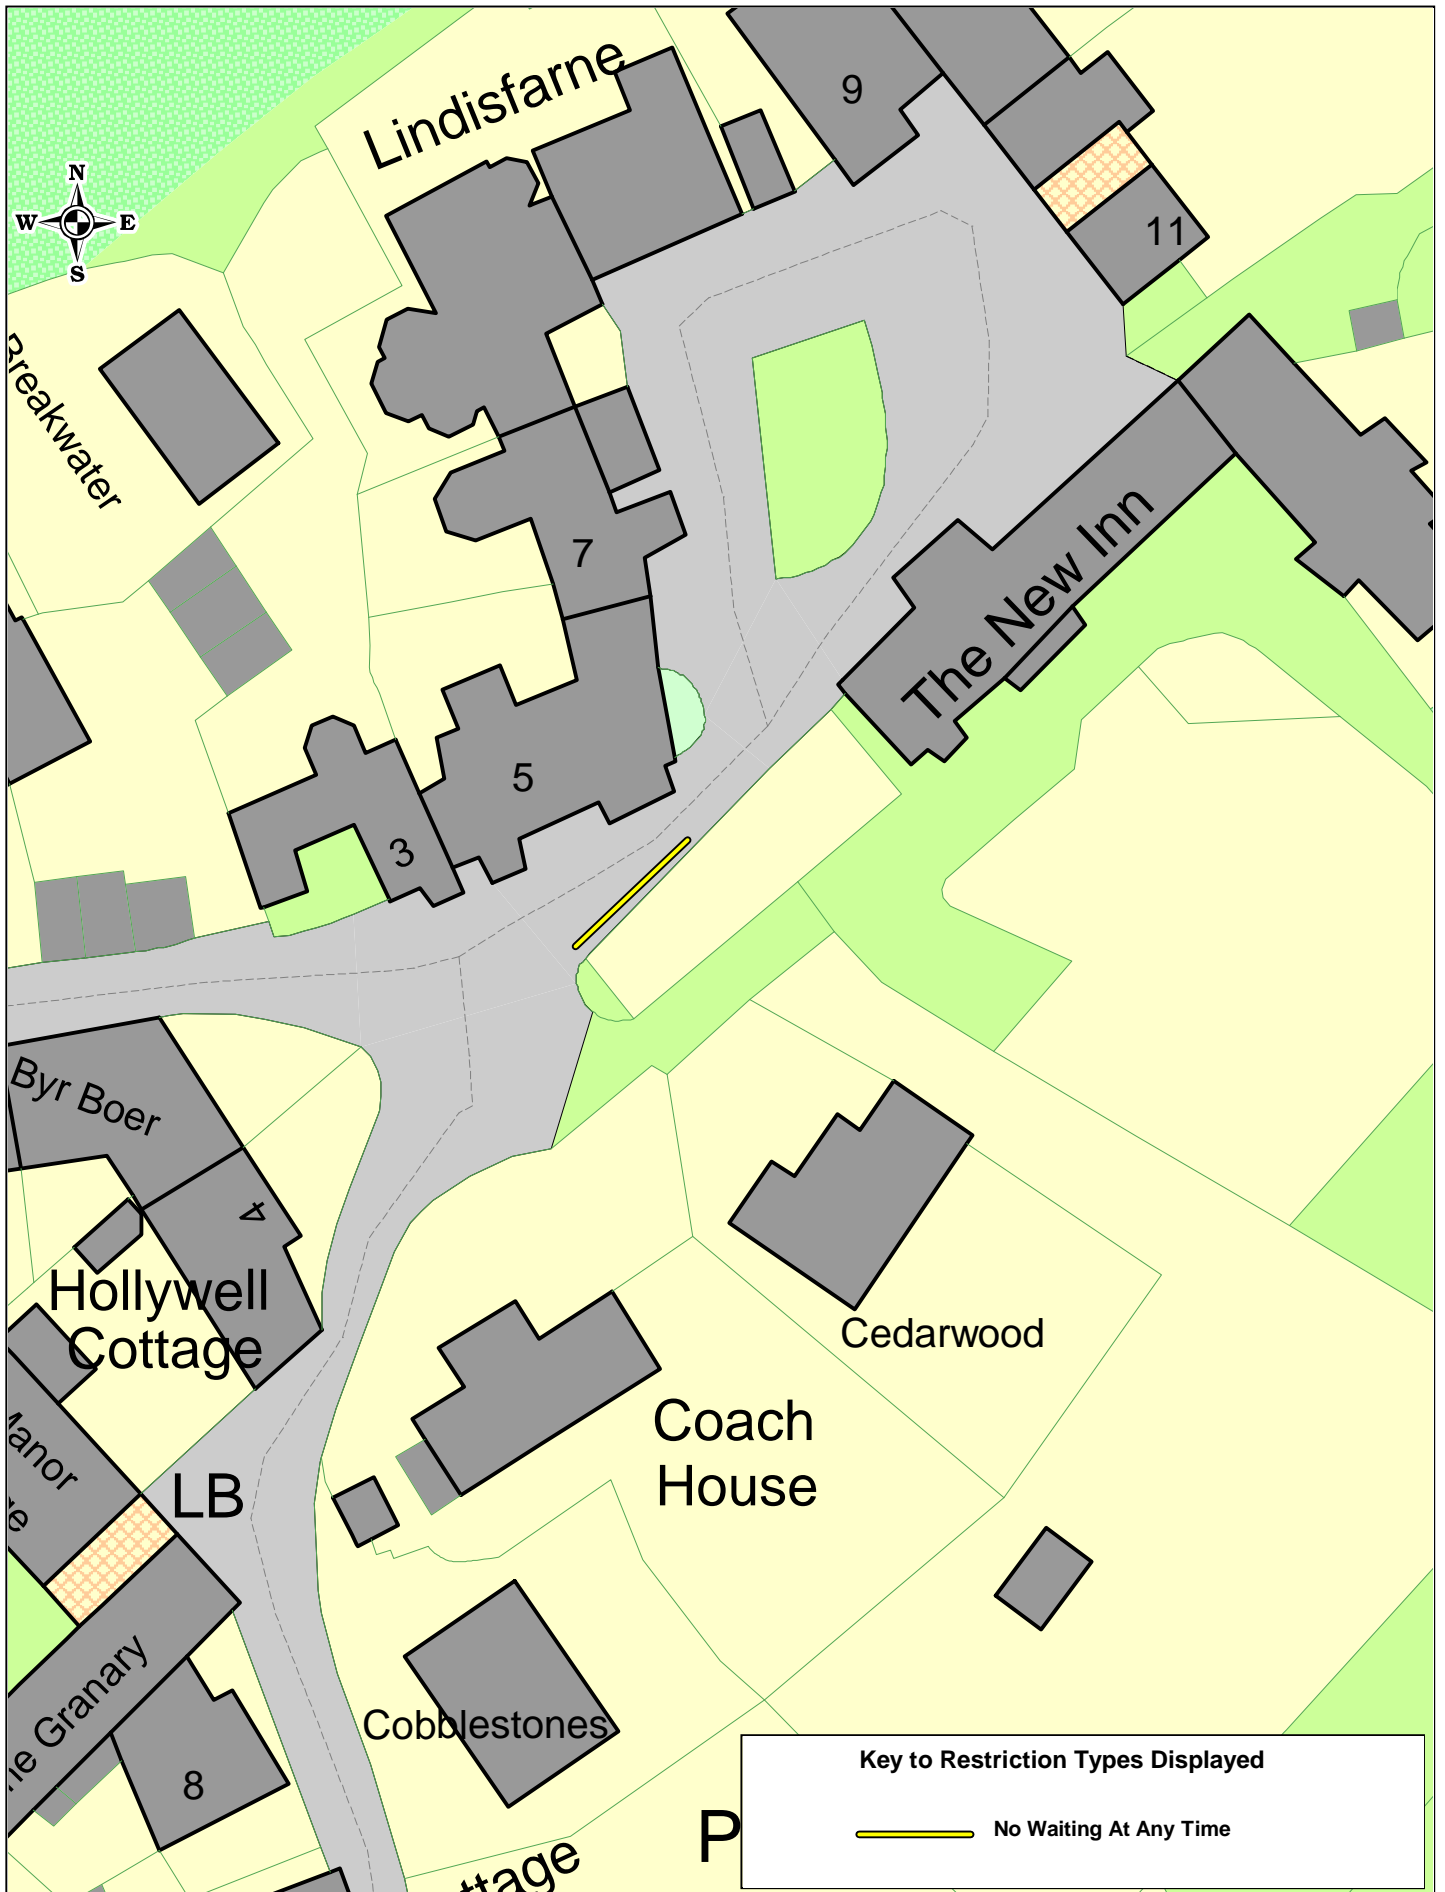

Key to Restriction Types Displayed	
	No Waiting At Any Time




Biggar Village Barrow Proposed

SCALE	1 : 500
DATE	26/11/2021
DRAWING NO.	
DRAWN BY	
© Crown copyright. All rights reserved Cumbria County Council Licence No. 100019596 2011	



Moor Tarn Lane Barrow Existing

SCALE	1 : 800
DATE	23/11/2021
DRAWING NO.	
DRAWN BY	
© Crown copyright. All rights reserved Cumbria County Council Licence No. 100019596 2011	

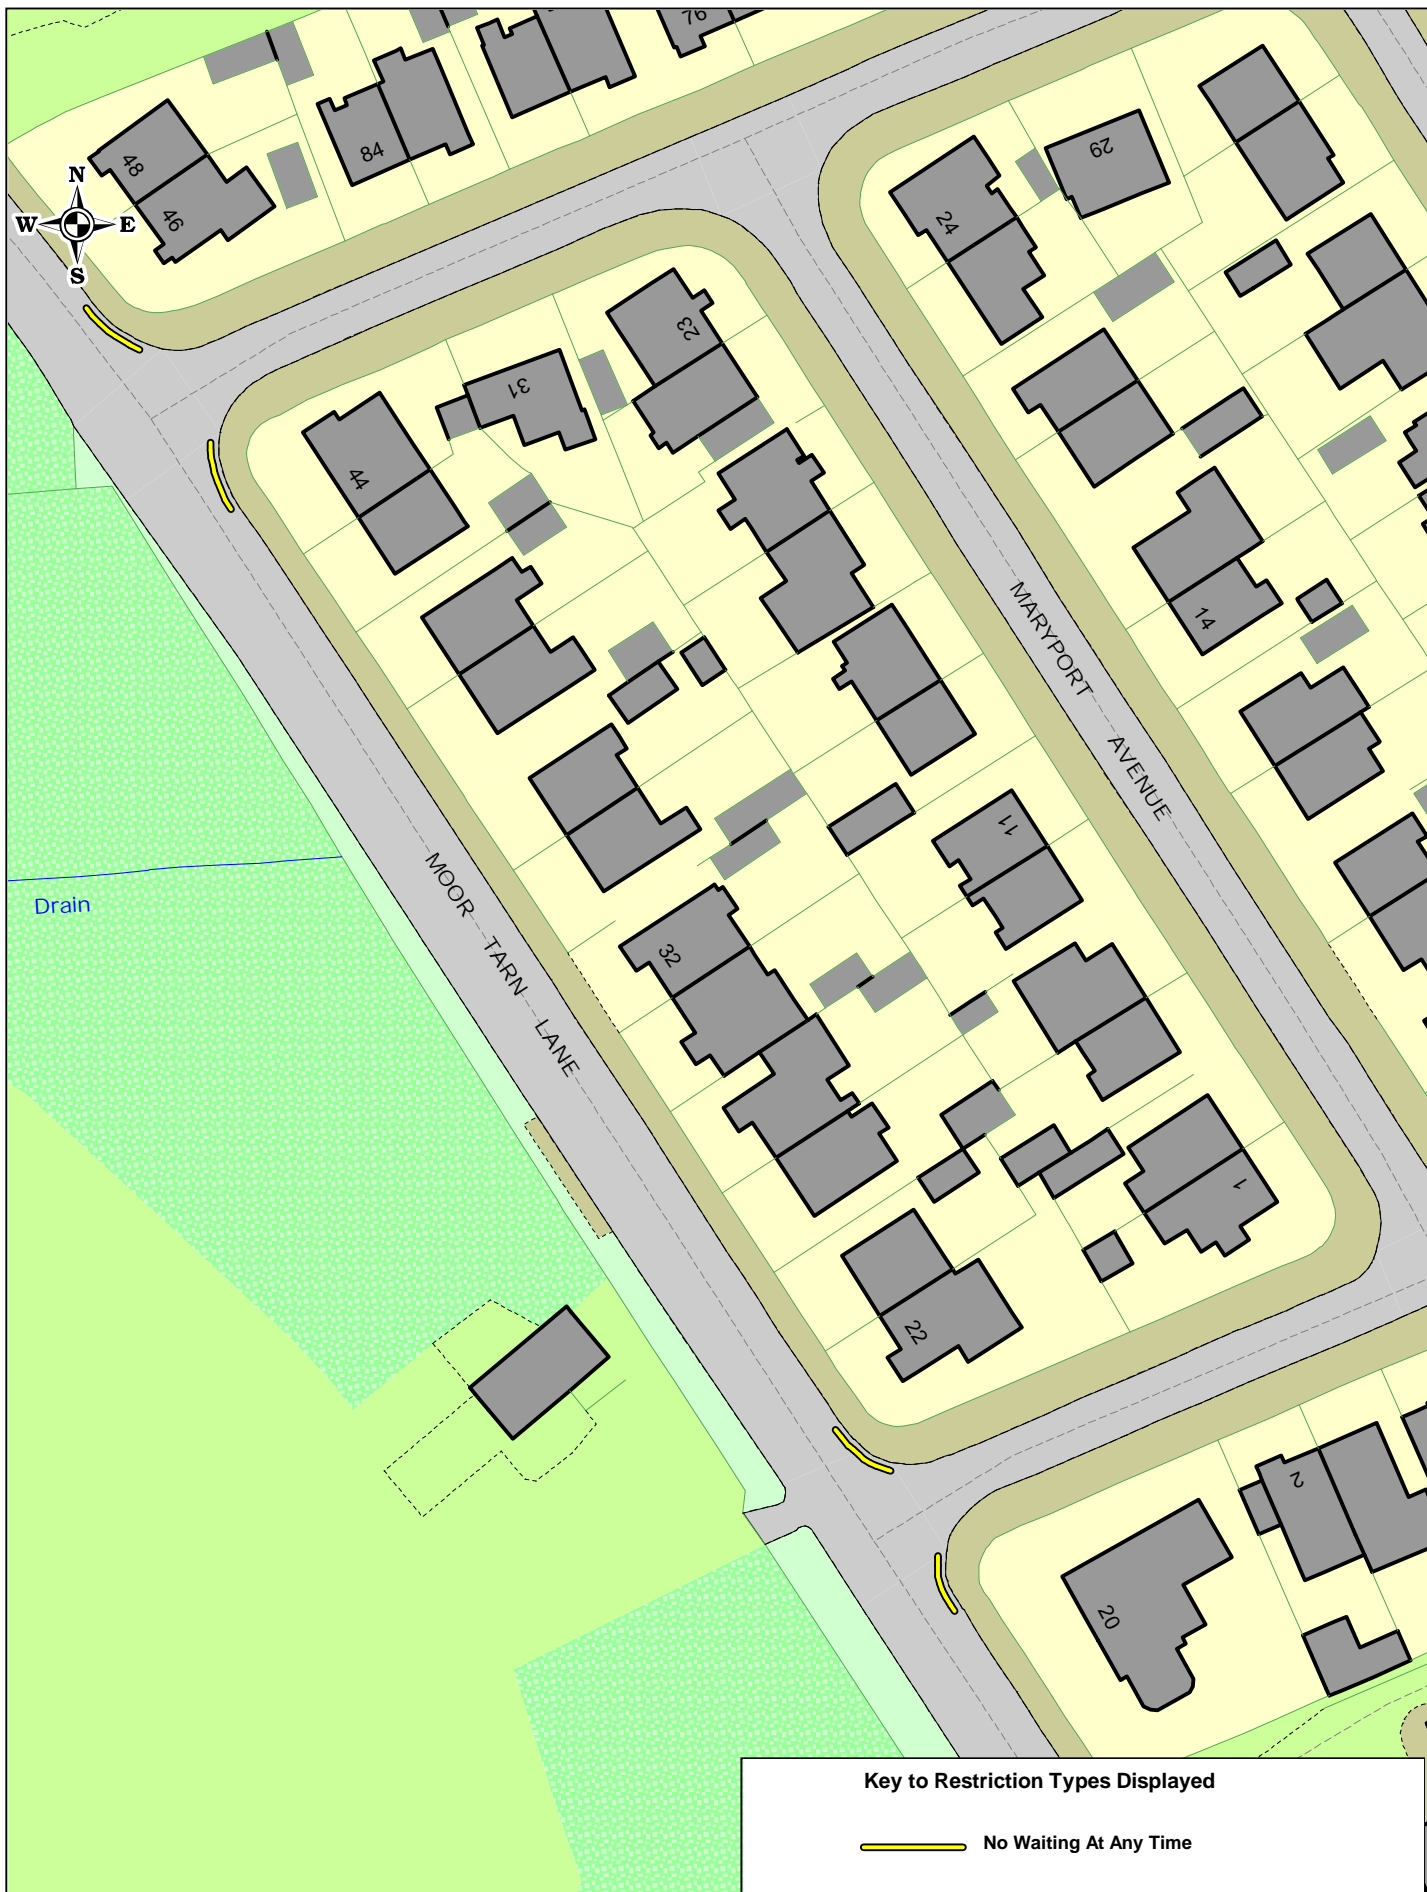


Key to Restriction Types Displayed

————— No Waiting At Any Time




Moor Tarn Lane Barrow Proposed

SCALE	1 : 700
DATE	12/11/2021
DRAWING NO.	
DRAWN BY	
© Crown copyright. All rights reserved Cumbria County Council Licence No. 100019596 2011	

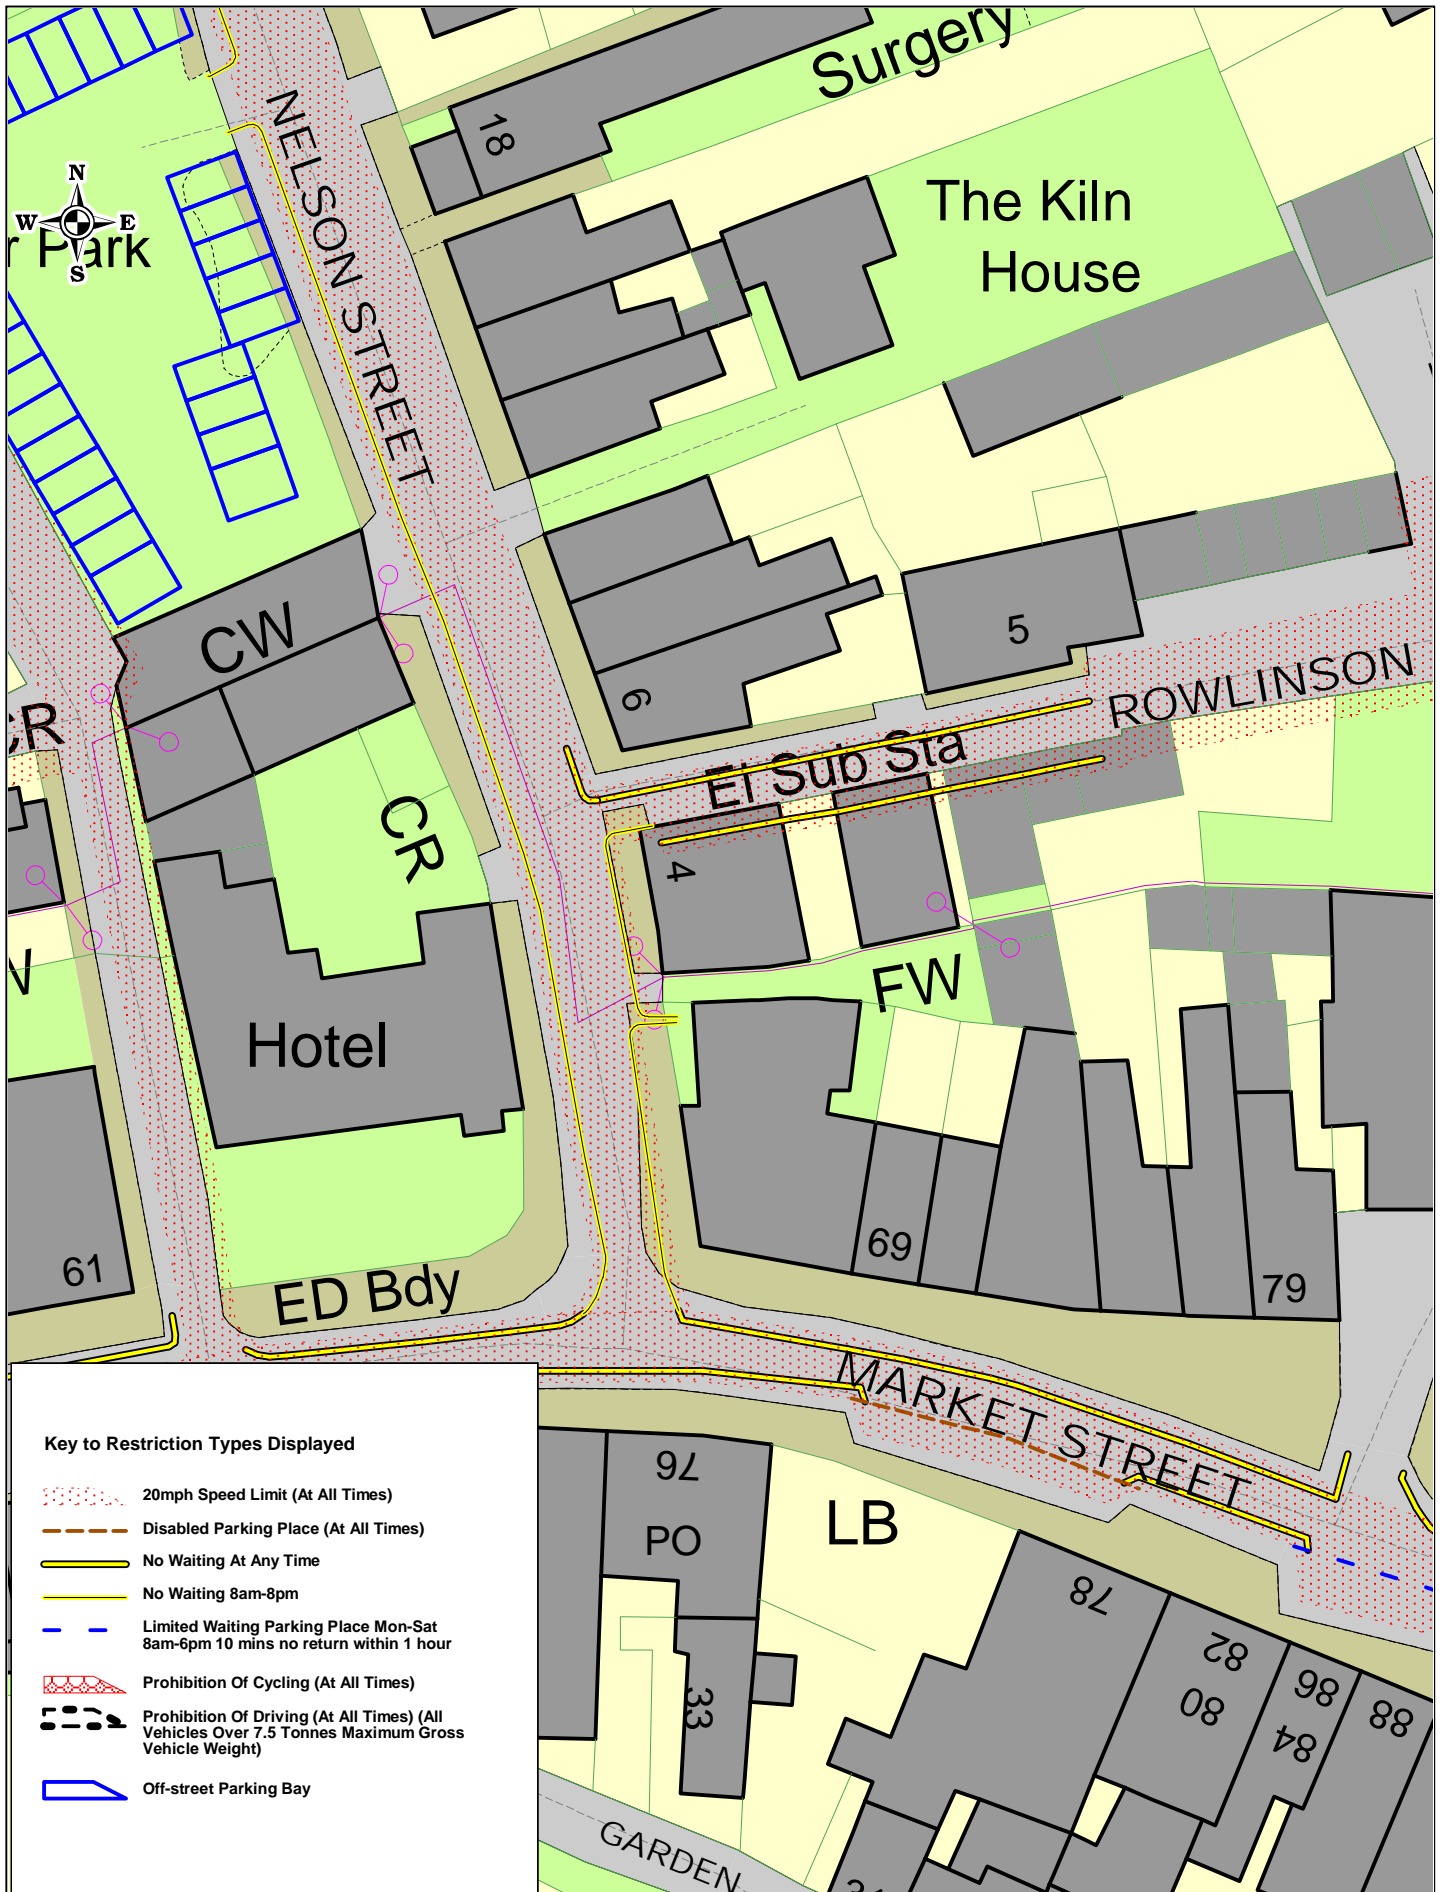





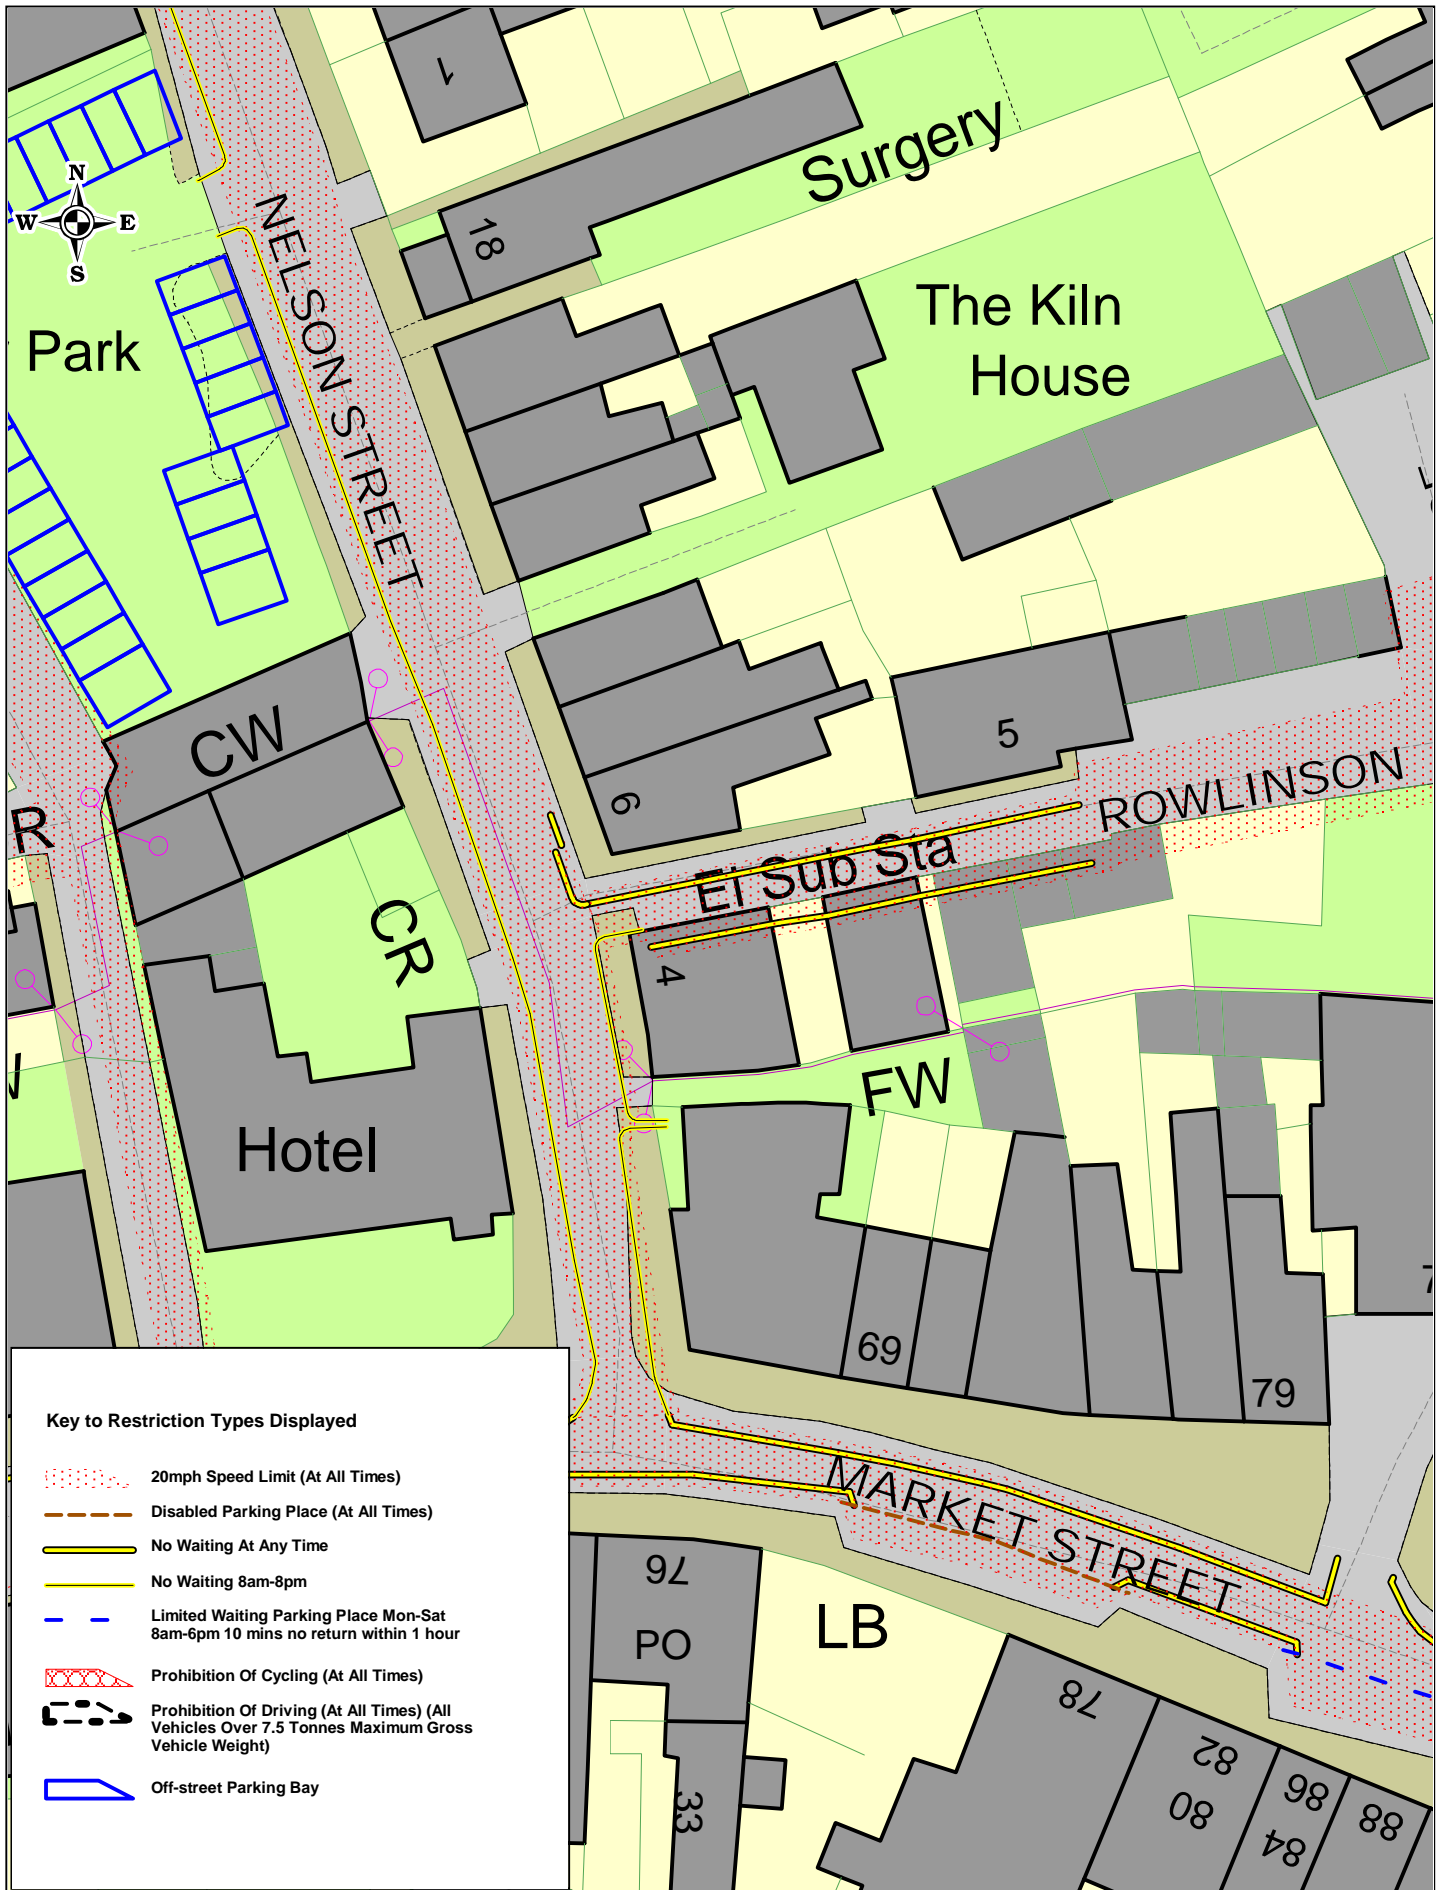

Nelson Street Dalton Existing

SCALE	1 : 500
DATE	22/11/2021
DRAWING NO.	
DRAWN BY	
© Crown copyright. All rights reserved Cumbria County Council Licence No. 100019596 2011	



Key to Restriction Types Displayed

-  20mph Speed Limit (At All Times)
-  Disabled Parking Place (At All Times)
-  No Waiting At Any Time
-  No Waiting 8am-8pm
-  Limited Waiting Parking Place Mon-Sat
8am-6pm 10 mins no return within 1 hour
-  Prohibition Of Cycling (At All Times)
-  Prohibition Of Driving (At All Times) (All
Vehicles Over 7.5 Tonnes Maximum Gross
Vehicle Weight)
-  Off-street Parking Bay



Nelson Street Dalton Proposed

SCALE	1 : 500
DATE	22/11/2021
DRAWING NO.	
DRAWN BY	
© Crown copyright. All rights reserved Cumbria County Council Licence No. 100019596 2011	




Key to Restriction Types Displayed

— No Waiting At Any Time




Oxford Street Barrow Existing

SCALE	1 : 400
DATE	12/11/2021
DRAWING NO.	
DRAWN BY	
© Crown copyright. All rights reserved Cumbria County Council Licence No. 100019596 2011	

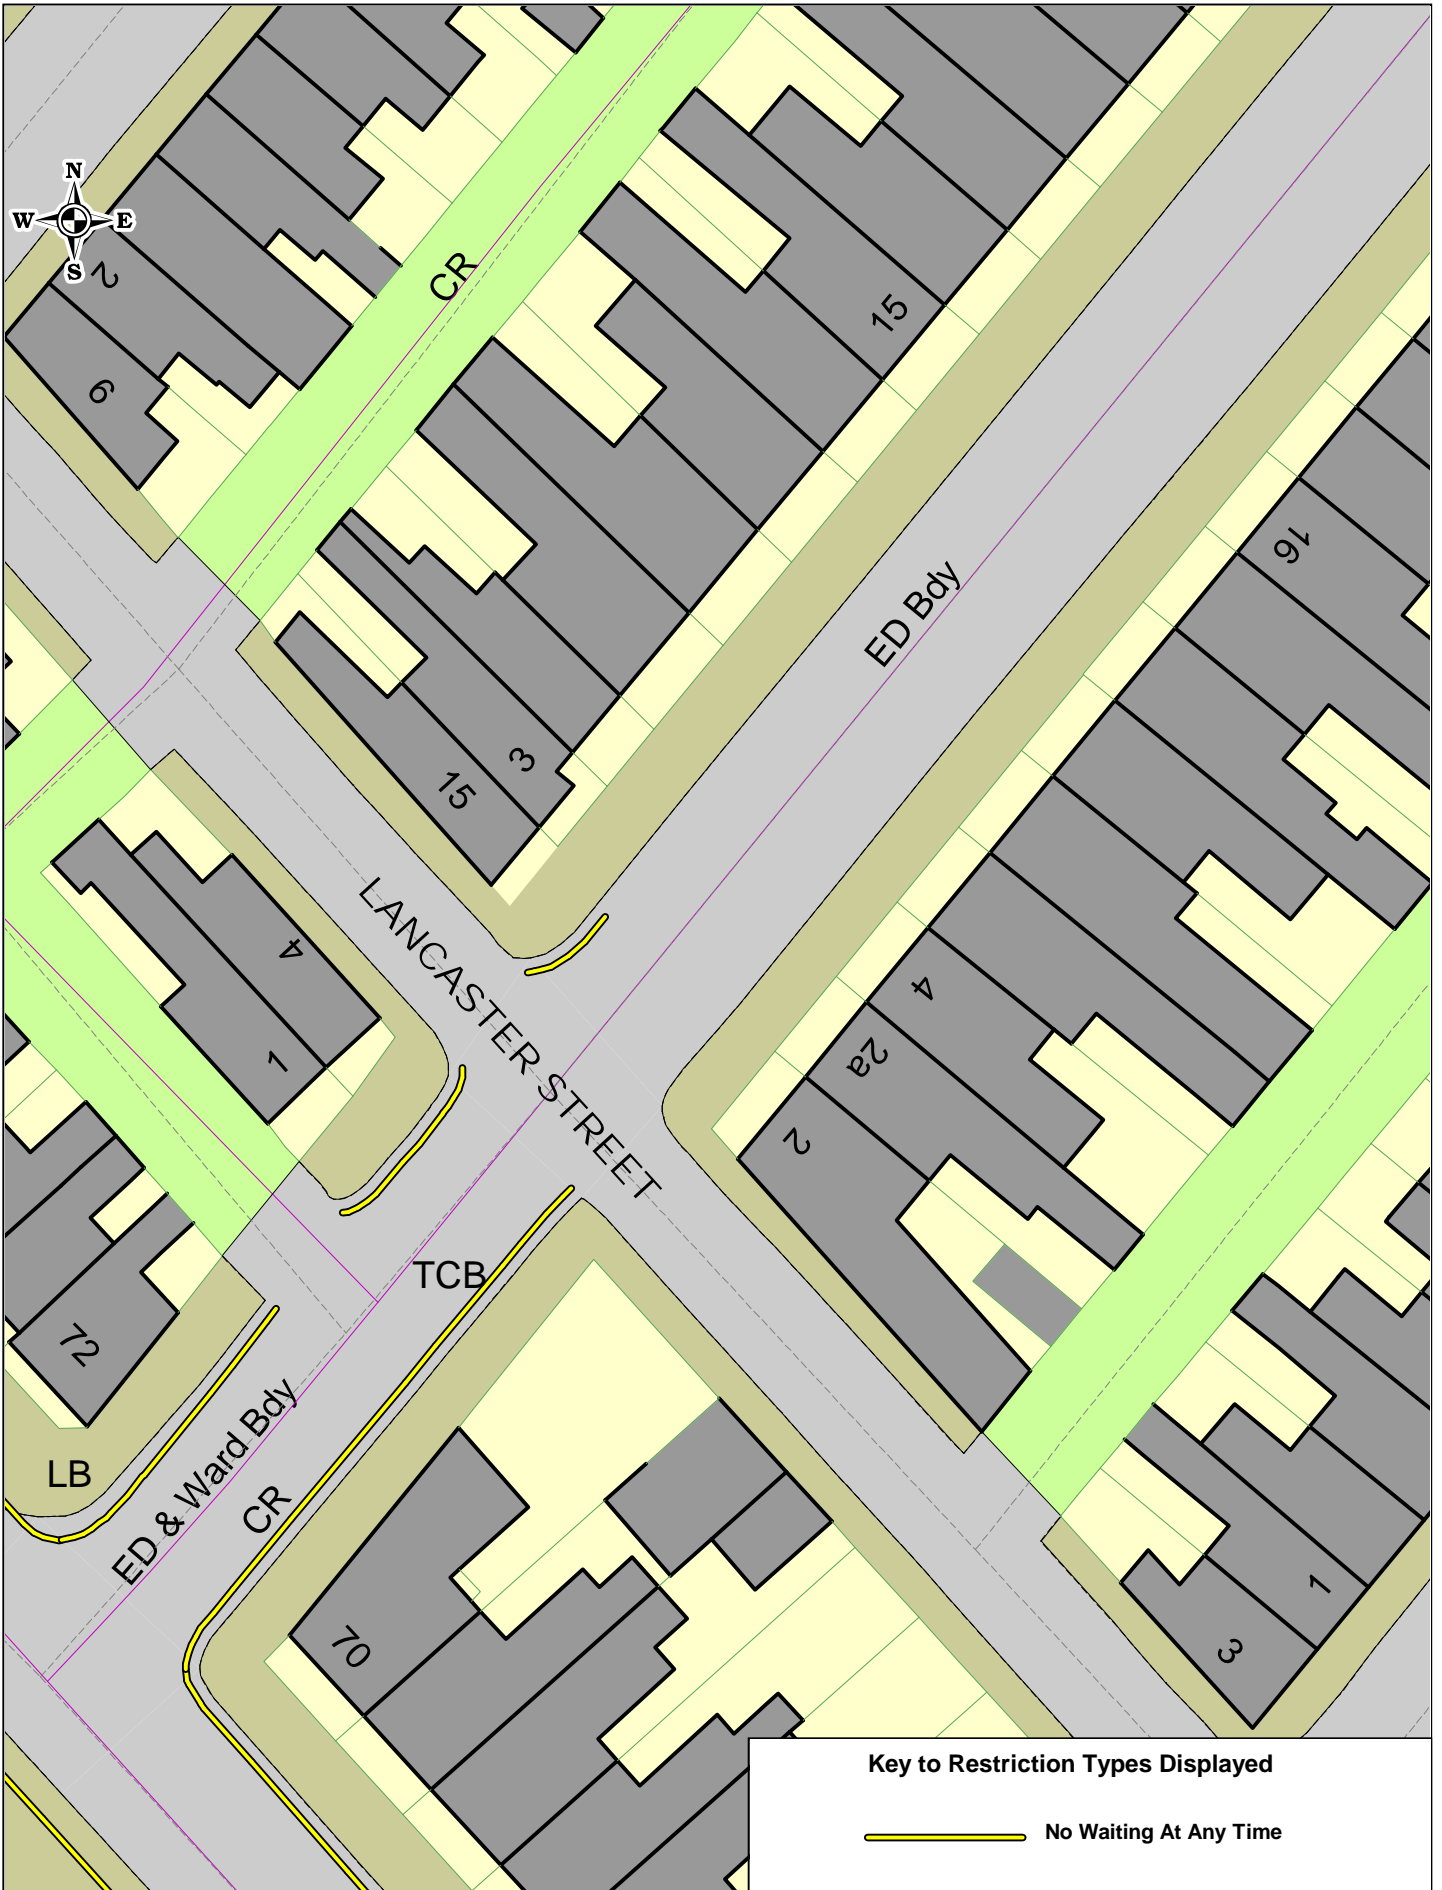


Key to Restriction Types Displayed

 No Waiting At Any Time



Oxford Street Barrow Proposed

SCALE	1 : 400
DATE	12/11/2021
DRAWING NO.	
DRAWN BY	
© Crown copyright. All rights reserved Cumbria County Council Licence No. 100019596 2011	

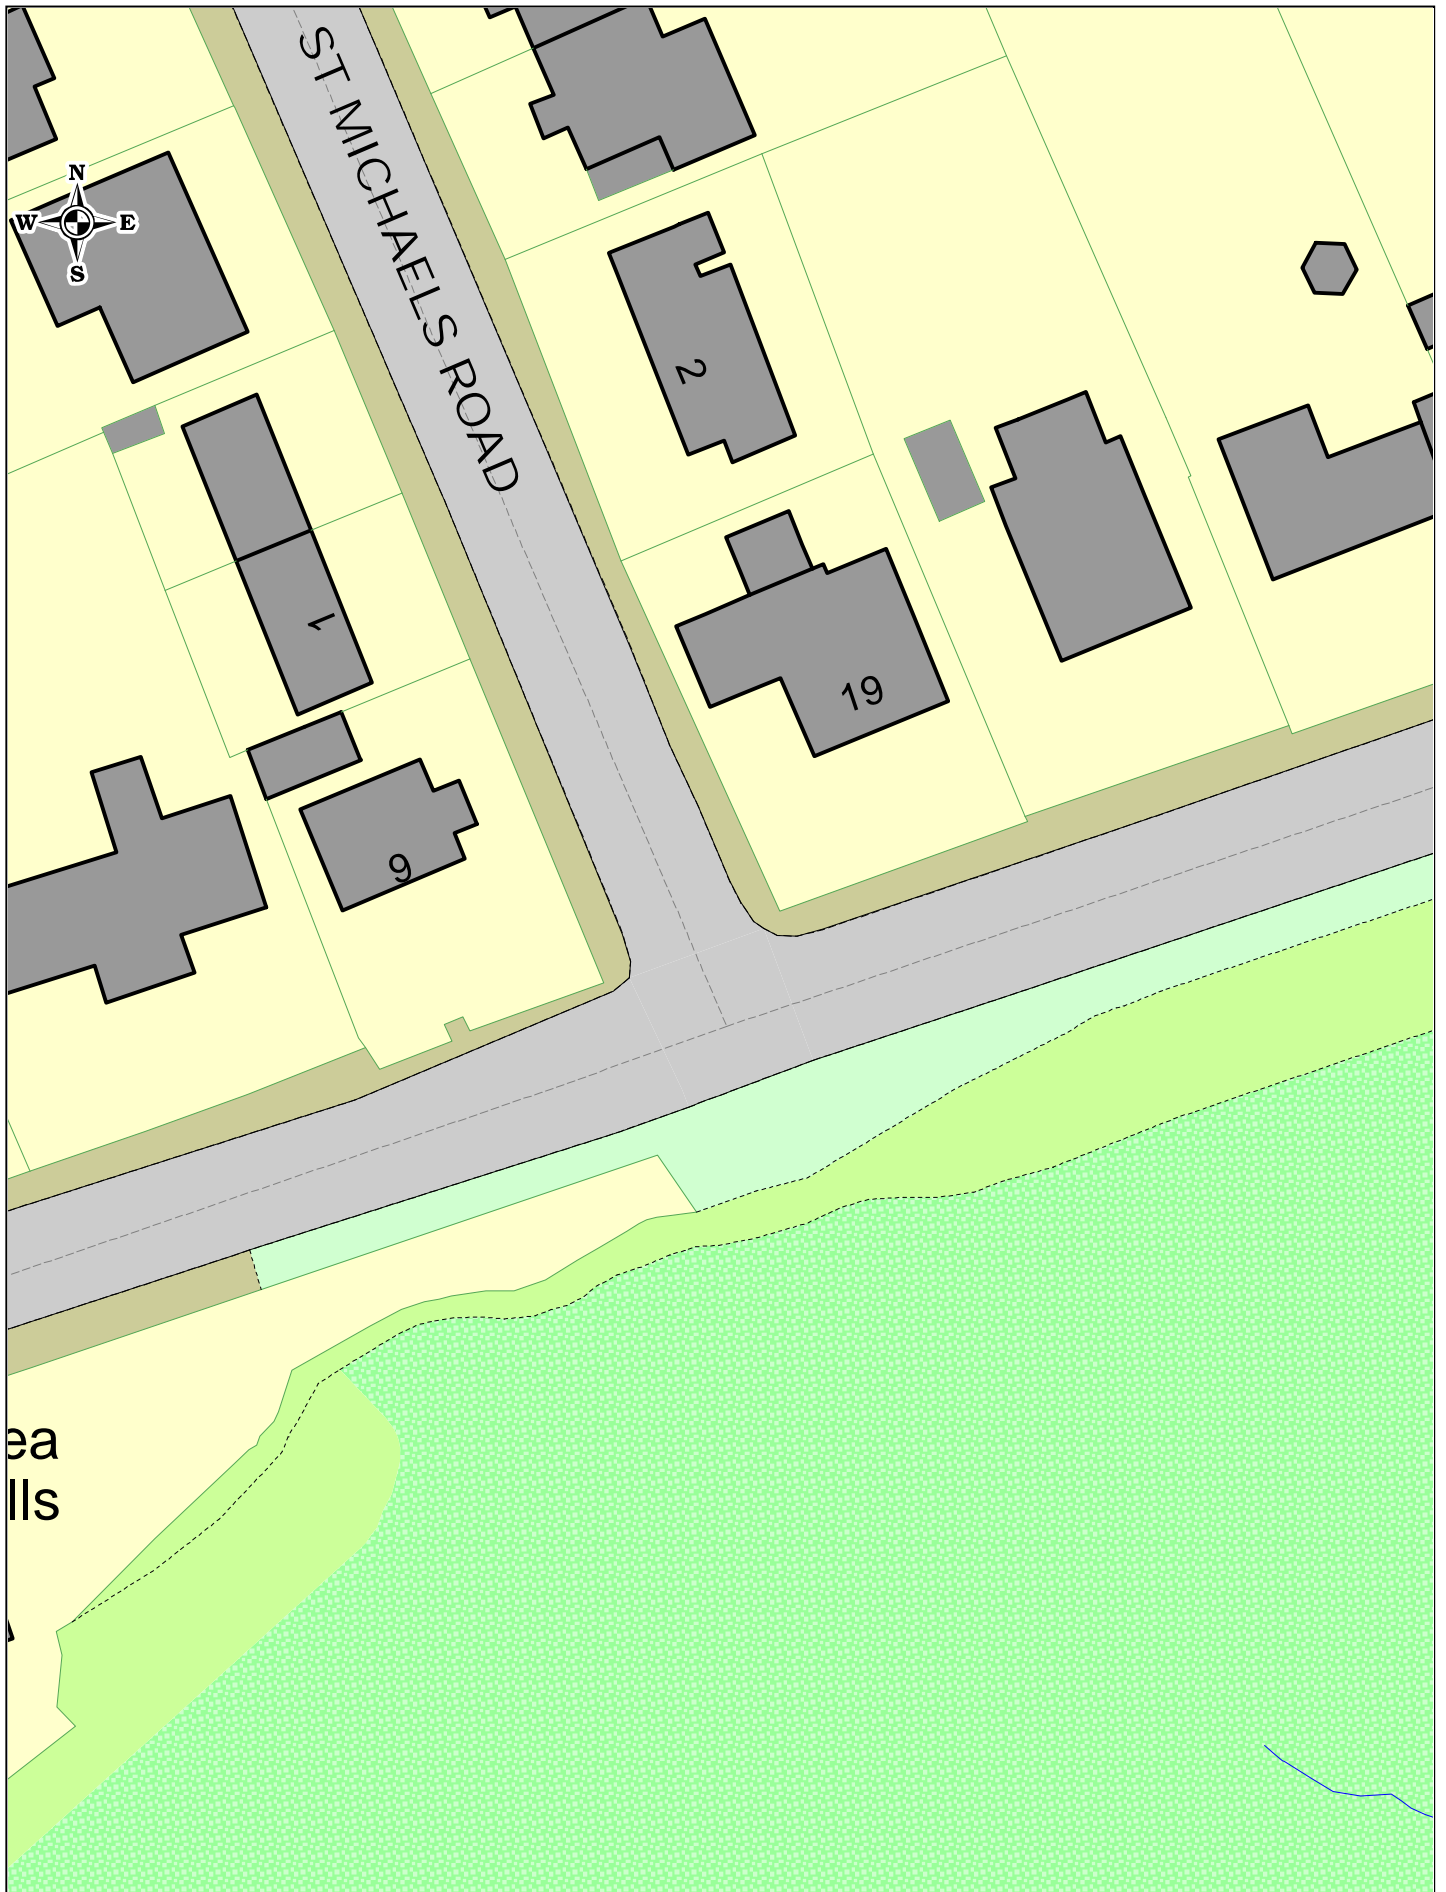


Rampside Road Barrow Existing

SCALE	1 : 500
DATE	17/11/2021
DRAWING NO.	
DRAWN BY	
© Crown copyright. All rights reserved Cumbria County Council Licence No. 100019596 2011	


 


Rampside Road Barrow Proposed

SCALE	1 : 500
DATE	17/11/2021
DRAWING NO.	
DRAWN BY	
© Crown copyright. All rights reserved Cumbria County Council Licence No. 100019596 2011	

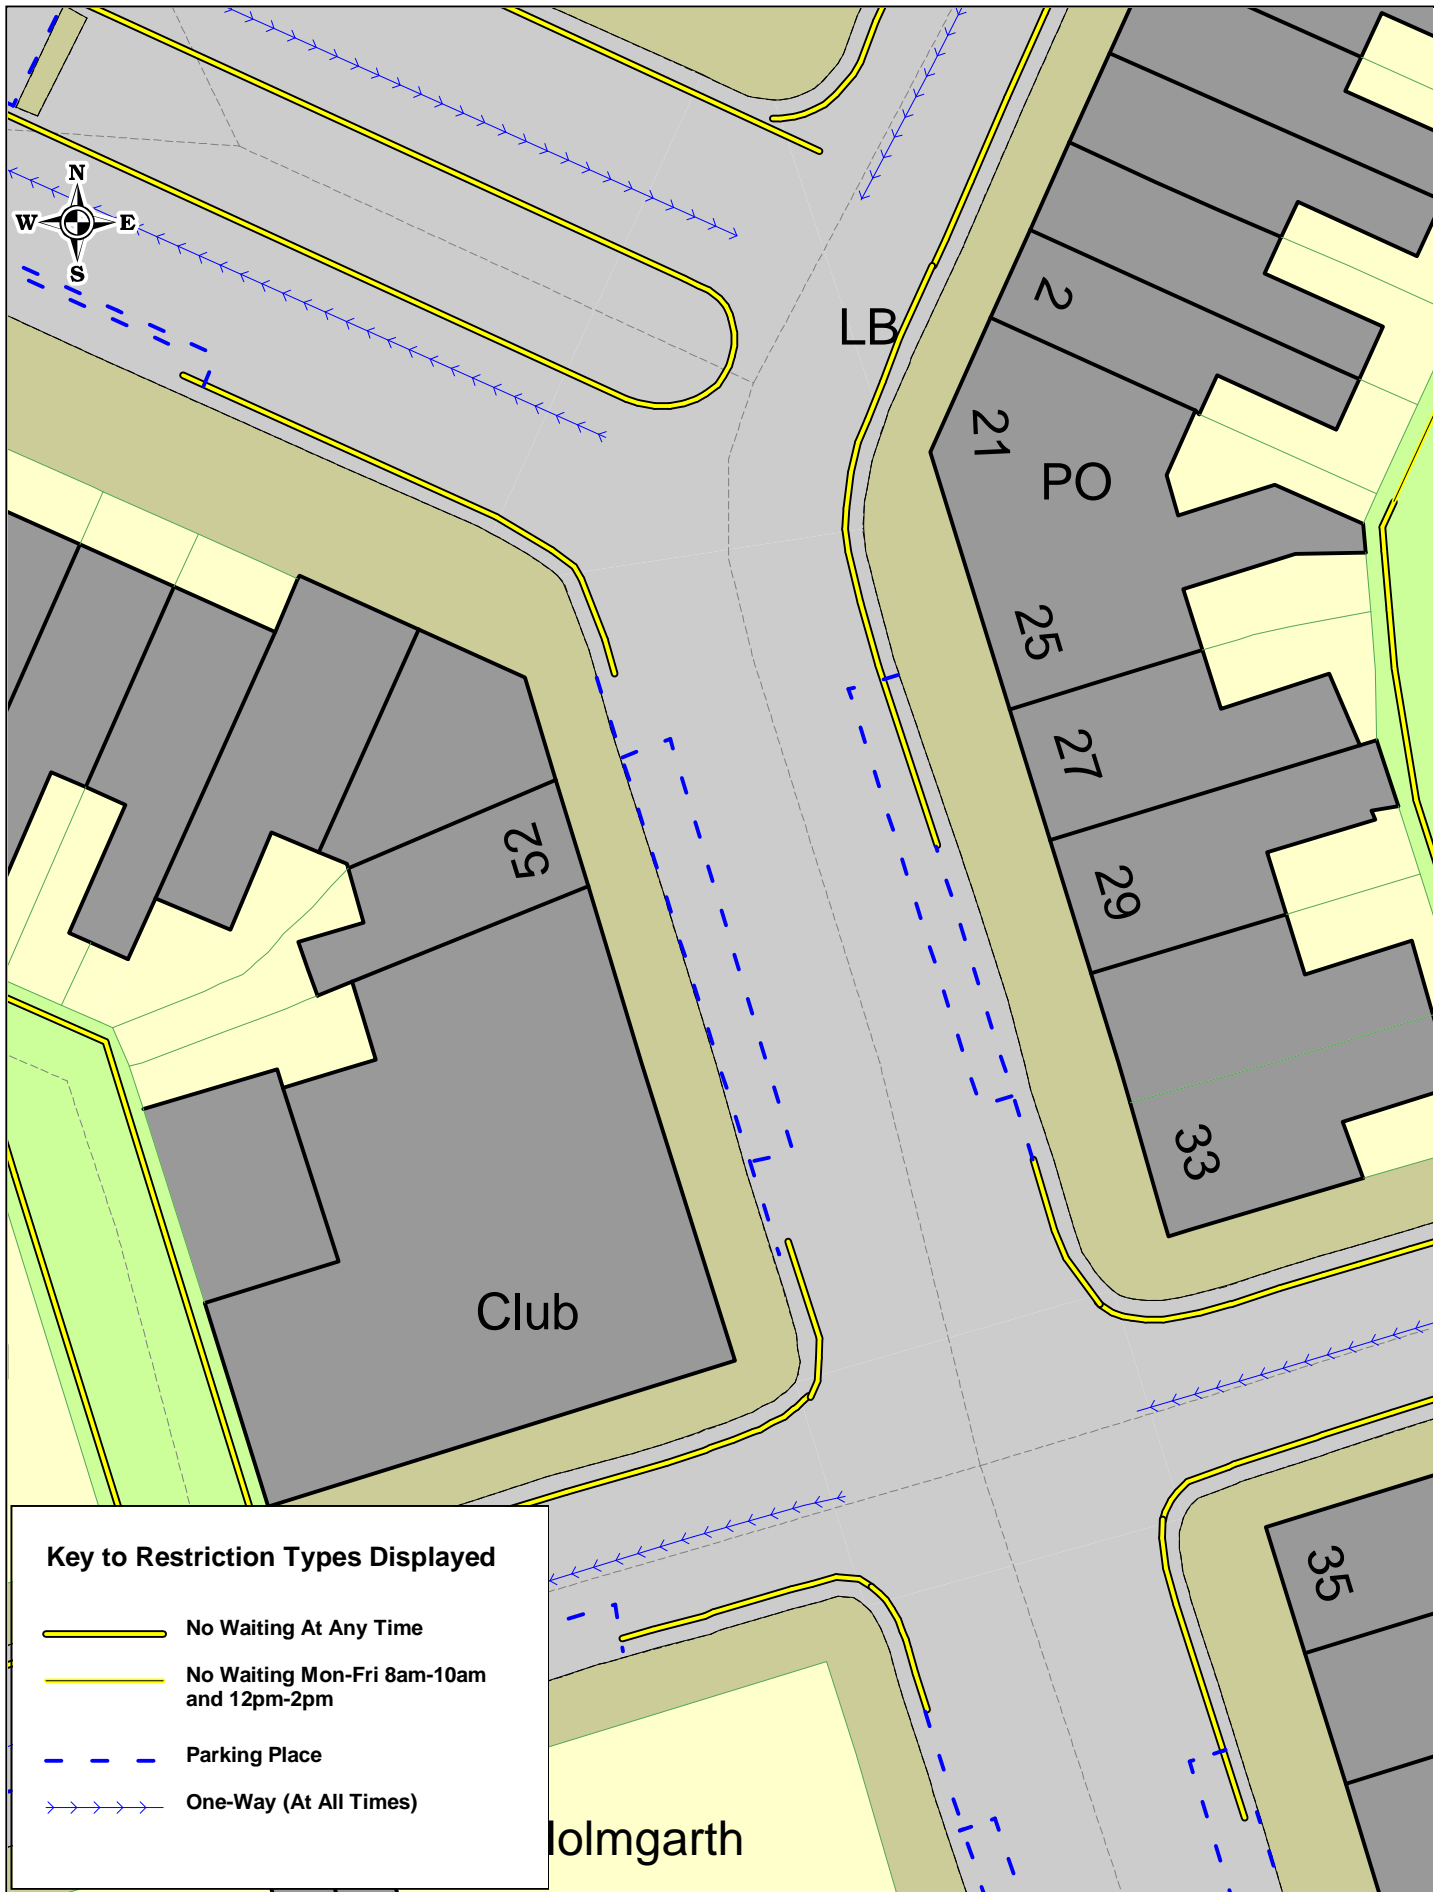

Key to Restriction Types Displayed

-  No Waiting At Any Time
-  No Waiting Mon-Fri 8am-10am and 12pm-2pm
-  Parking Place
-  One-Way (At All Times)



Ramsden Dock Road Barrow Existing

SCALE	1 : 300
DATE	23/11/2021
DRAWING NO.	
DRAWN BY	
© Crown copyright. All rights reserved Cumbria County Council Licence No. 100019596 2011	



Ramsden Dock Road Barrow Proposed

SCALE	1 : 300
DATE	23/11/2021
DRAWING NO.	
DRAWN BY	
© Crown copyright. All rights reserved Cumbria County Council Licence No. 100019596 2011	



Key to Restriction Types Displayed

-  No Waiting and Loading At Any Time
-  No Waiting At Any Time
-  No Waiting Mon-Sat 8am-6pm
-  Parking Place
-  One-Way (At All Times)



Rawlinson Street Barrow Existing

SCALE	1 : 500
DATE	23/11/2021
DRAWING NO.	
DRAWN BY	
© Crown copyright. All rights reserved Cumbria County Council Licence No. 100019596 2011	



Rawlinson Street Barrow Proposed

SCALE	1 : 500
DATE	26/11/2021
DRAWING NO.	
DRAWN BY	
© Crown copyright. All rights reserved Cumbria County Council Licence No. 100019596 2011	



Back Dalton Road/Manchester Street Barrow Existing

SCALE	1 : 800
DATE	12/11/2021
DRAWING NO.	
DRAWN BY	
© Crown copyright. All rights reserved Cumbria County Council Licence No. 100019596 2011	



Back Dalton Road/Manchester Street Barrow Proposed

SCALE	1 : 800
DATE	12/11/2021
DRAWING NO.	
DRAWN BY	
© Crown copyright. All rights reserved Cumbria County Council Licence No. 100019596 2011	




Rear Ramsden Street/Storey Square Barrow Existing

SCALE	1 : 800
DATE	17/11/2021
DRAWING NO.	
DRAWN BY	
© Crown copyright. All rights reserved Cumbria County Council Licence No. 100019596 2011	




Rear Ramsden Street/Storey Square Barrow Proposed

SCALE	1 : 800
DATE	17/11/2021
DRAWING NO.	
DRAWN BY	
© Crown copyright. All rights reserved Cumbria County Council Licence No. 100019596 2011	

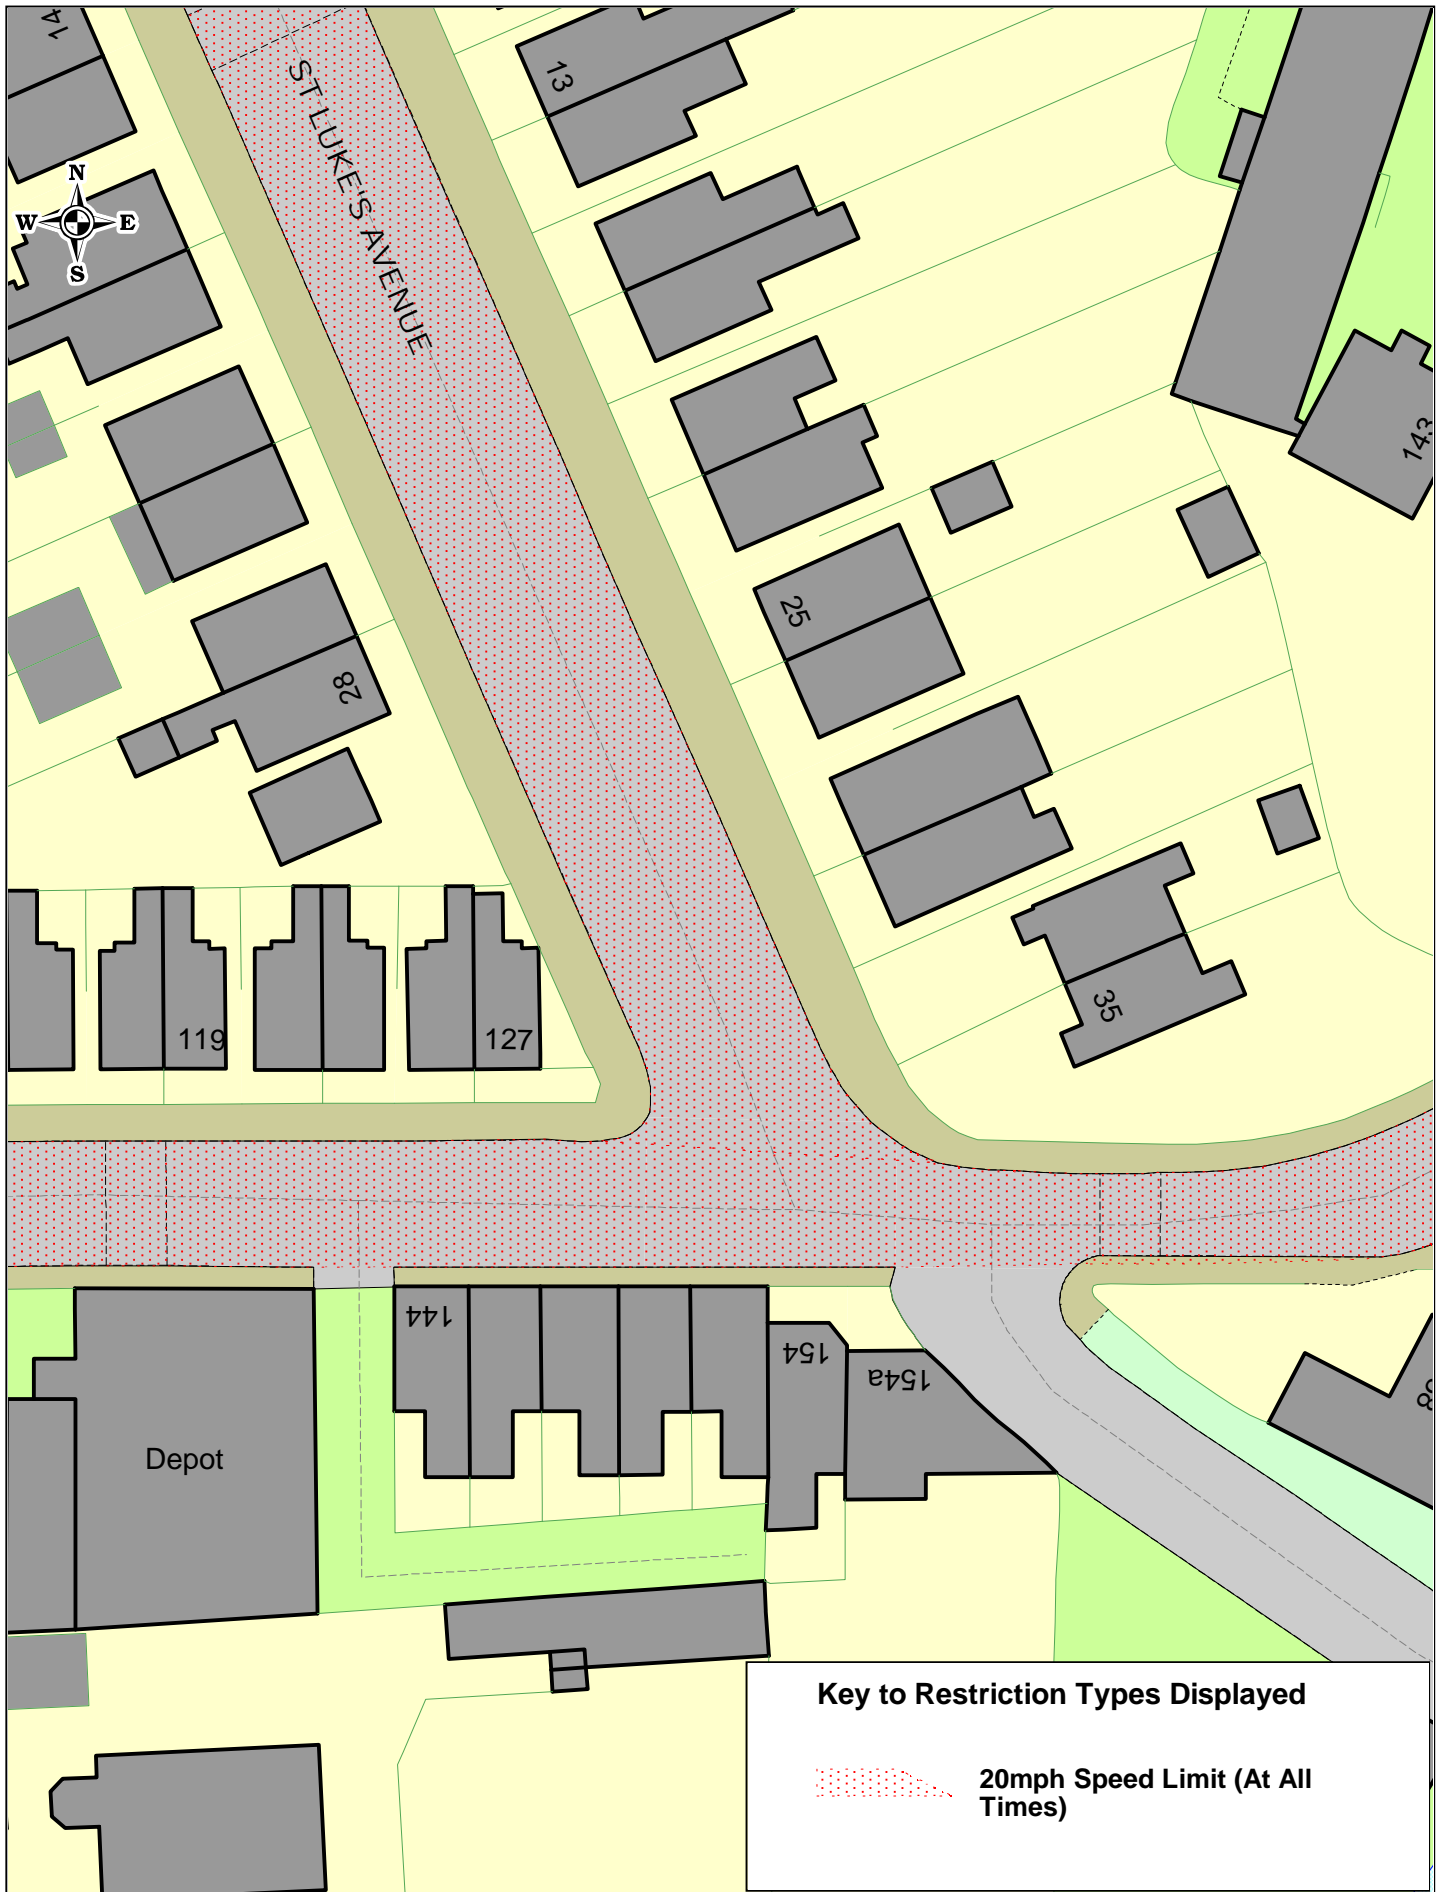


Key to Restriction Types Displayed

 **20mph Speed Limit (At All Times)**





St Lukes Avenue/Salthouse Road Barrow Existing

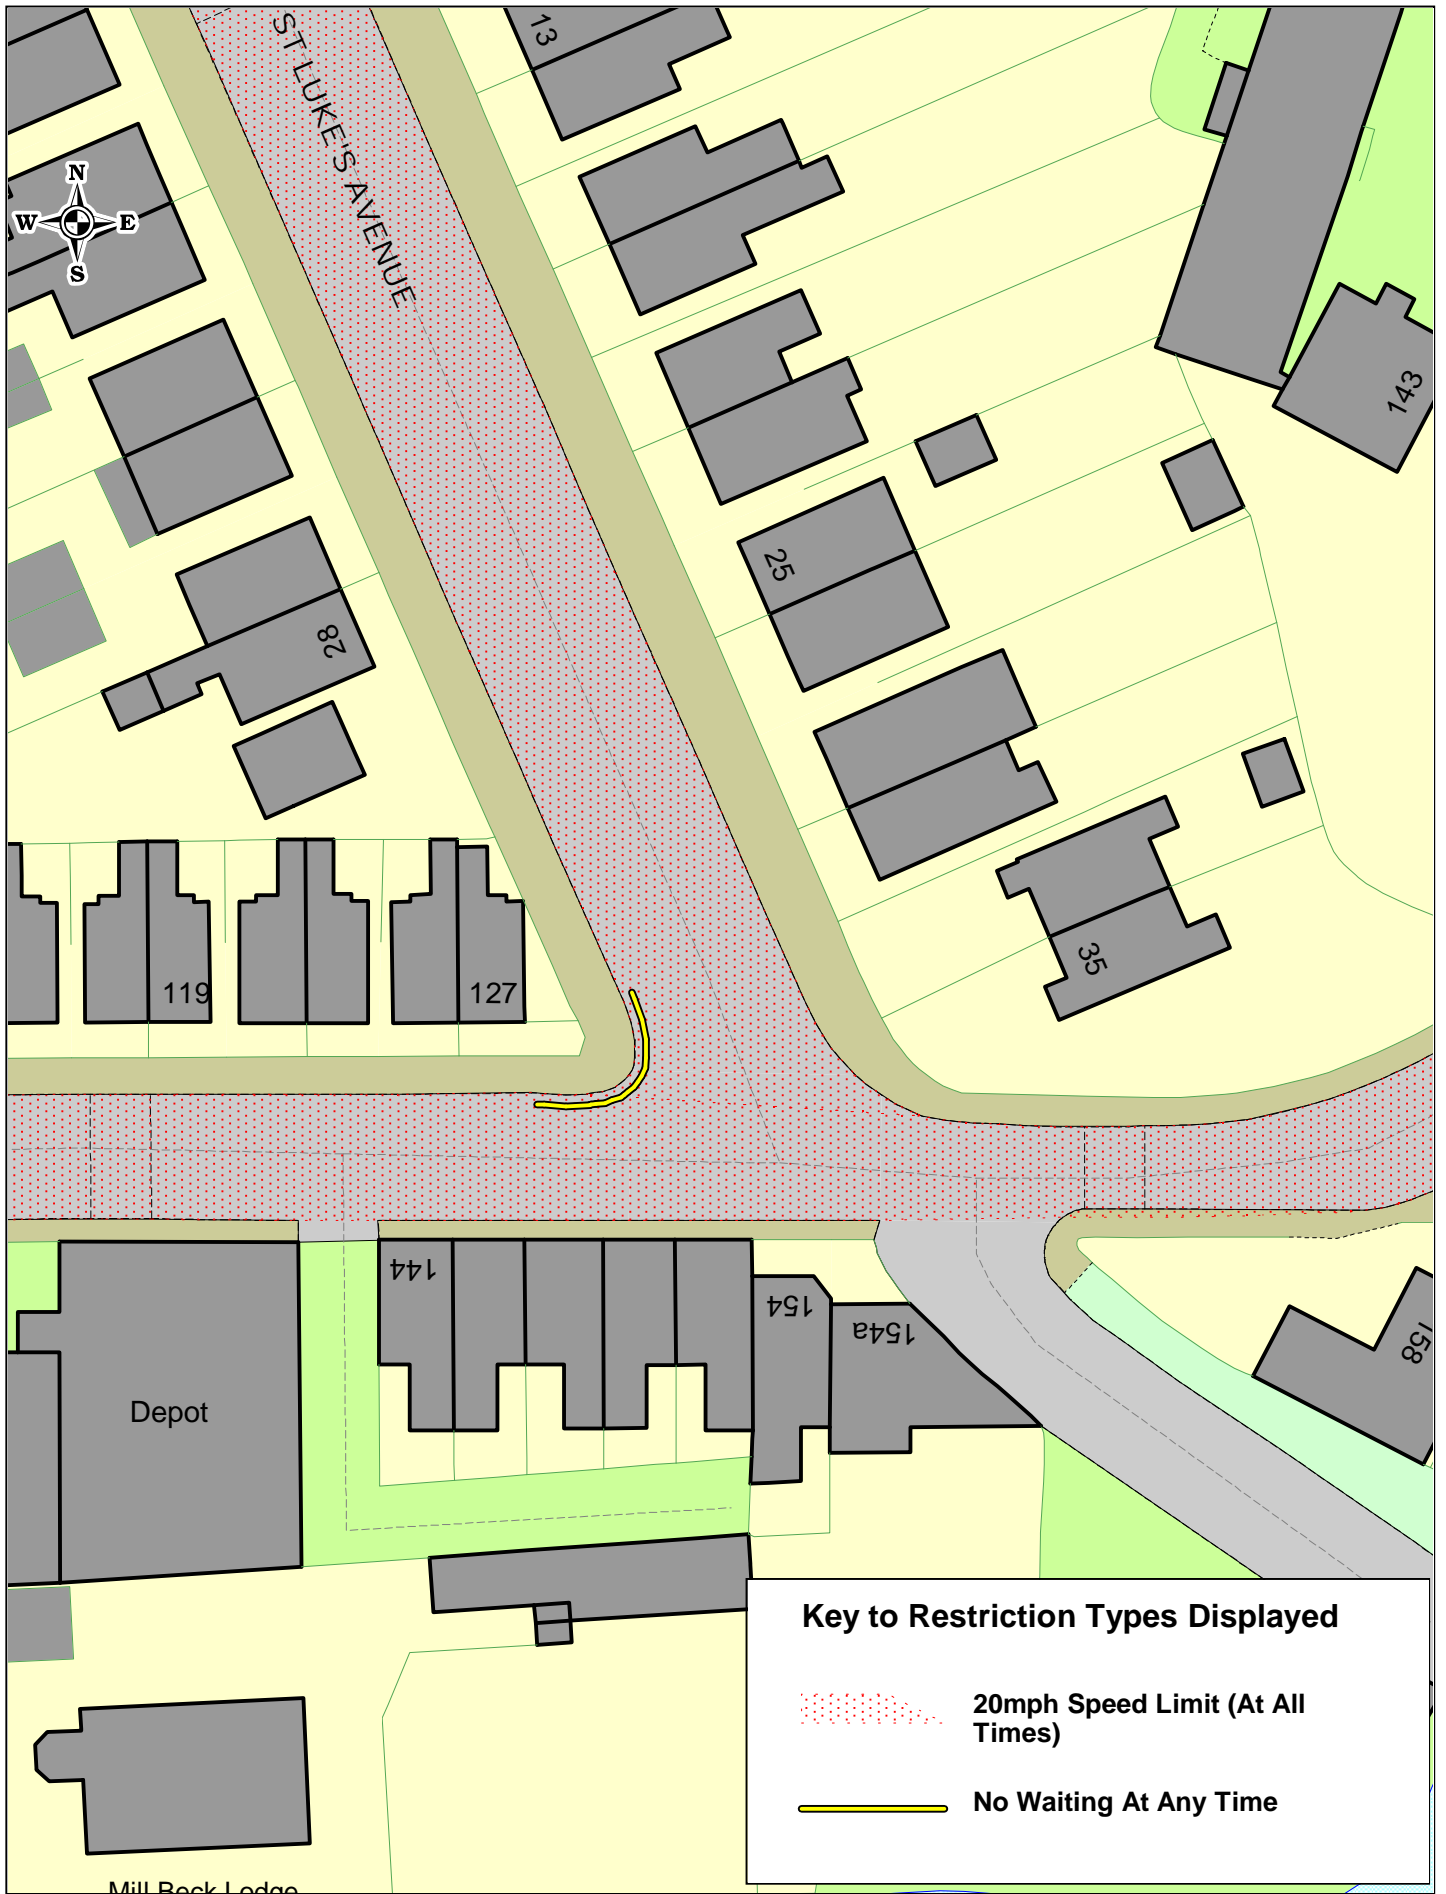SCALE	1 : 500
DATE	17/11/2021
DRAWING NO.	
DRAWN BY	
© Crown copyright. All rights reserved Cumbria County Council Licence No. 100019596 2011	



Key to Restriction Types Displayed

 20mph Speed Limit (At All Times)

 No Waiting At Any Time

Mill Beck Lodge



**St Lukes Avenue/Salthouse Road Barrow
Proposed**

SCALE	1 : 500
DATE	17/11/2021
DRAWING NO.	
DRAWN BY	
© Crown copyright. All rights reserved Cumbria County Council Licence No. 100019596 2011	



Key to Restriction Types Displayed

— No Waiting At Any Time




Warwick Street Barrow Existing

SCALE	1 : 700
DATE	17/11/2021
DRAWING NO.	
DRAWN BY	
© Crown copyright. All rights reserved Cumbria County Council Licence No. 100019596 2011	



Key to Restriction Types Displayed

 **No Waiting At Any Time**



Warwick Street Barrow Proposed

SCALE	1 : 700
DATE	17/11/2021
DRAWING NO.	
DRAWN BY	
© Crown copyright. All rights reserved Cumbria County Council Licence No. 100019596 2011	