


# Appendix 1: Preston Street TRO - Plan of Proposal

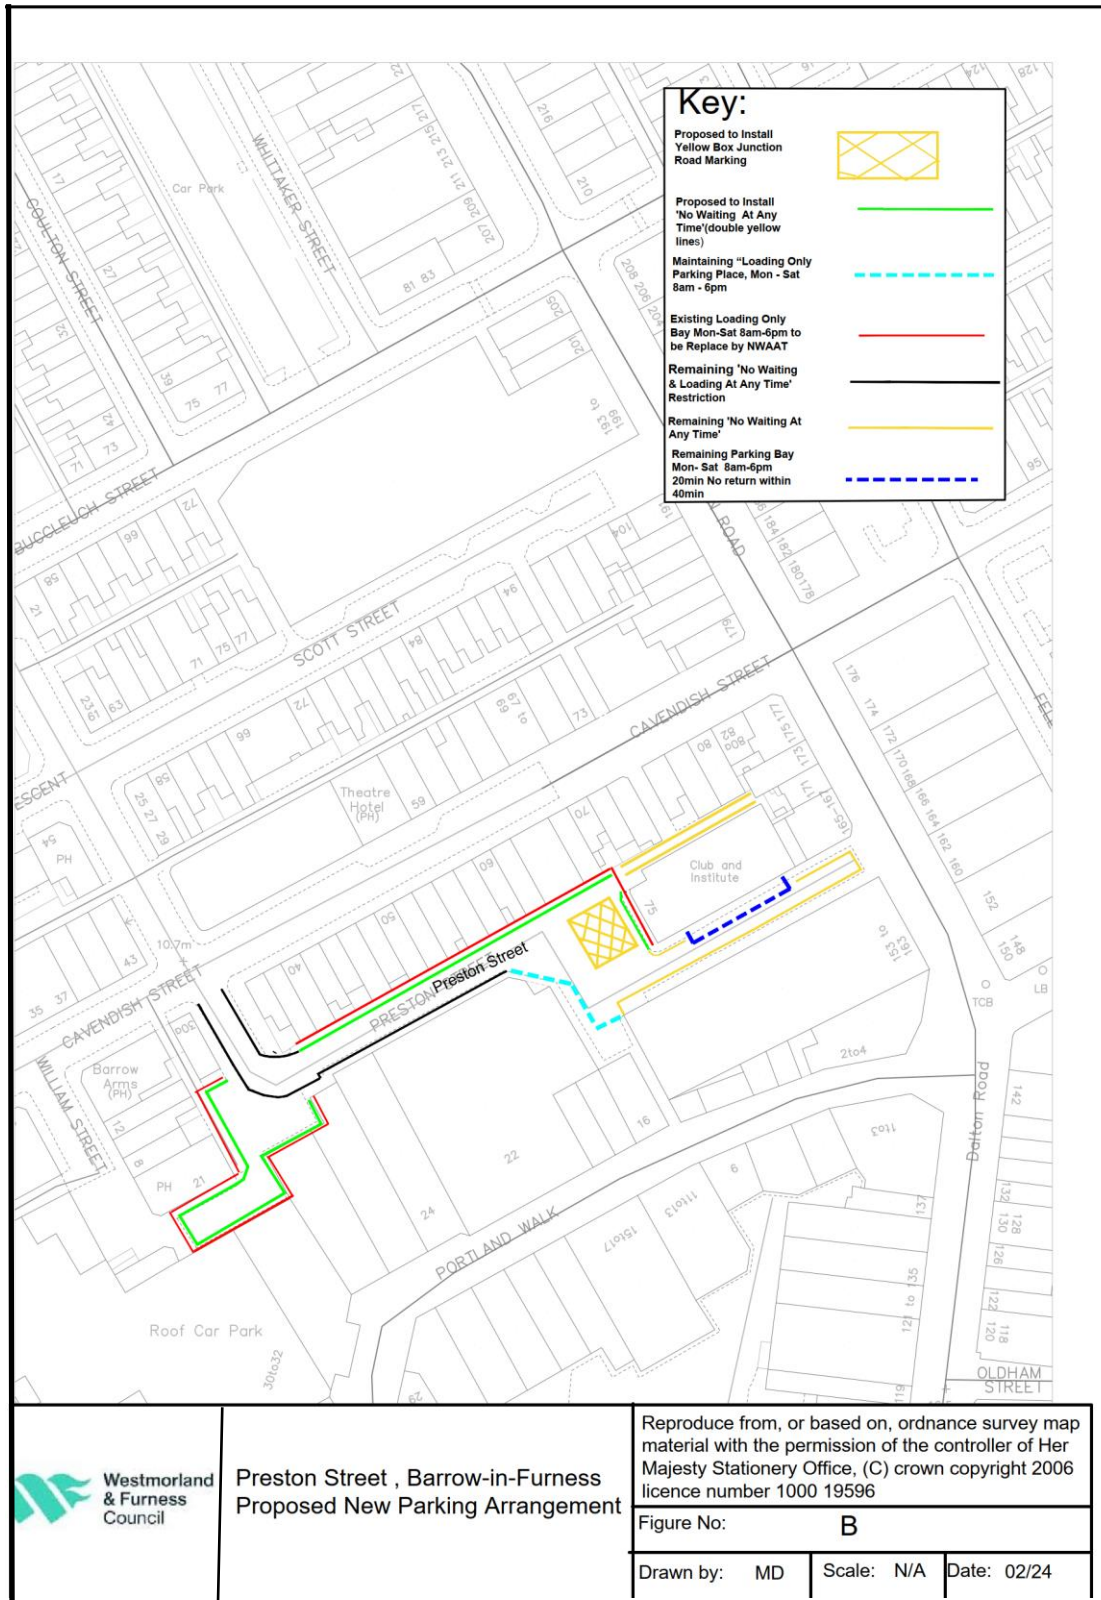

Westmorland & Furness Council  
 Preston Street, Barrow-in-Furness  
 Proposed New Parking Arrangement

Reproduce from, or based on, Ordnance Survey map material with the permission of the controller of Her Majesty Stationery Office, (C) crown copyright 2006 licence number 1000 19596

Figure No: **B**

Drawn by: MD    Scale: N/A    Date: 02/24